


NEW DWELLING: PLOT 1C

1A

PROPOSED SITE SECTION AA

22300
REAR OF
TO HOUSES ON
GLENDALE AV

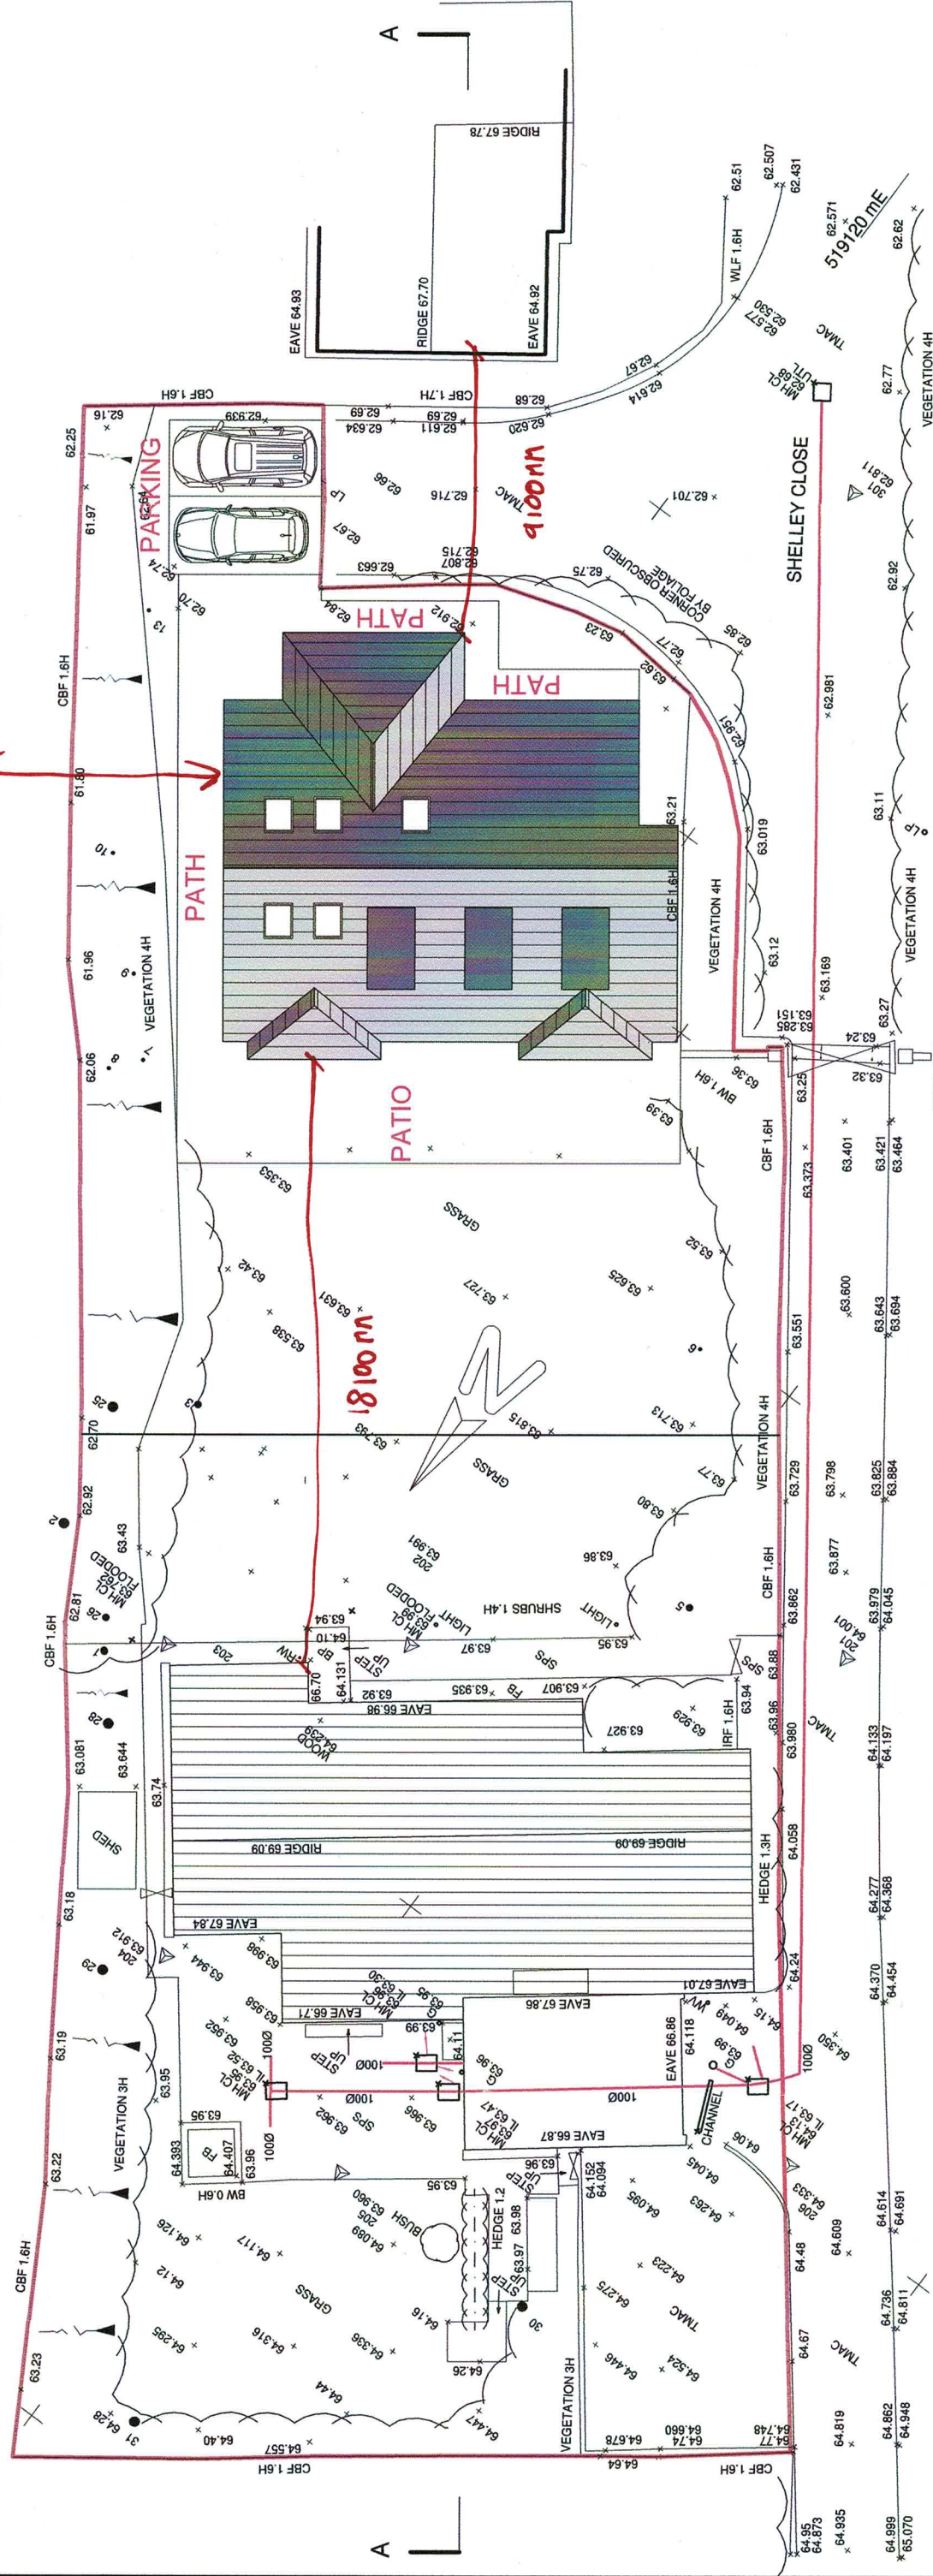

SHELLEY CLOSE

PROPOSED SITE PLAN



total site area: 1327 sqm
plot 1A: 725 sqm
plot 1C: 602 sqm



DATE	BY	REVISION

NEW DWELLING IN GARDEN OF
EXISTING PROPERTY

1A SHELLEY CLOSE
EDGEWARE
HA8 8DX
PLANNING

PROPOSED SITE PLAN AND SECTION
Scale 1:100 Date 01/20 Author AJC

Alan Cox
associates
Architectural & Planning Consultants
TEL: 020 - 8440 - 7777
FAX: 020 - 8364 - 9556
4942/19-101
C