




PROPOSED SITE SECTION AA



PROPOSED SITE PLAN


SHELLEY CLOSE

Retain majority of boundary planting along Shelley Close to screen proposed bungalow. Some boundary planting will be removed to allow access to parking and to the front of the property.

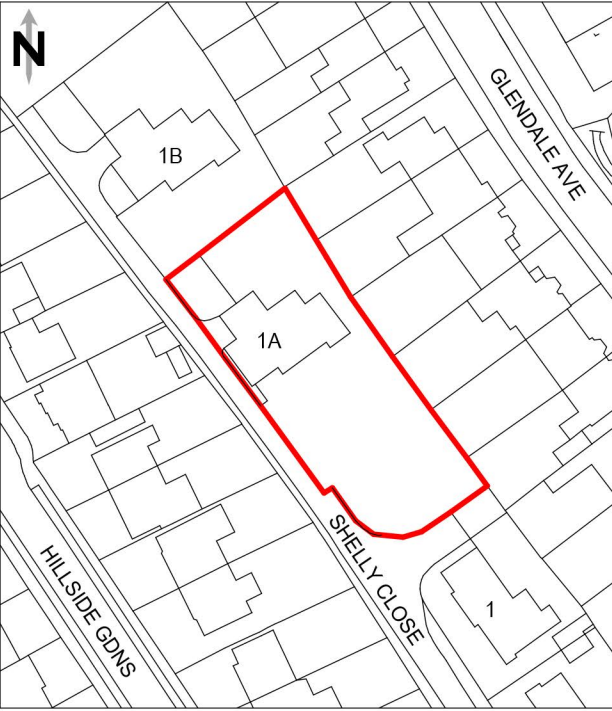

1:1250 LOCATION PLAN

total site area: 1327 sqm
plot 1A: 676 sqm
plot 1C: 651 sqm

 

No.	Date	By	Contents
Revisions			

Job Title	NEW DWELLING IN GARDEN OF EXISTING PROPERTY
Site Address	1A SHELLEY CLOSE EDGEWARE HA8 8DX
PLANNING	

Drawing Title PROPOSED SITE PLAN AND SECTION		
Scale 1:100	Date 01/20	Drawn By AJC
 Architectural & Planning Consultants TEL: 020 - 8440 - 7777 FAX: 020 - 8364 - 9556		
Org.No. 4942/19-101	Rev. A	