




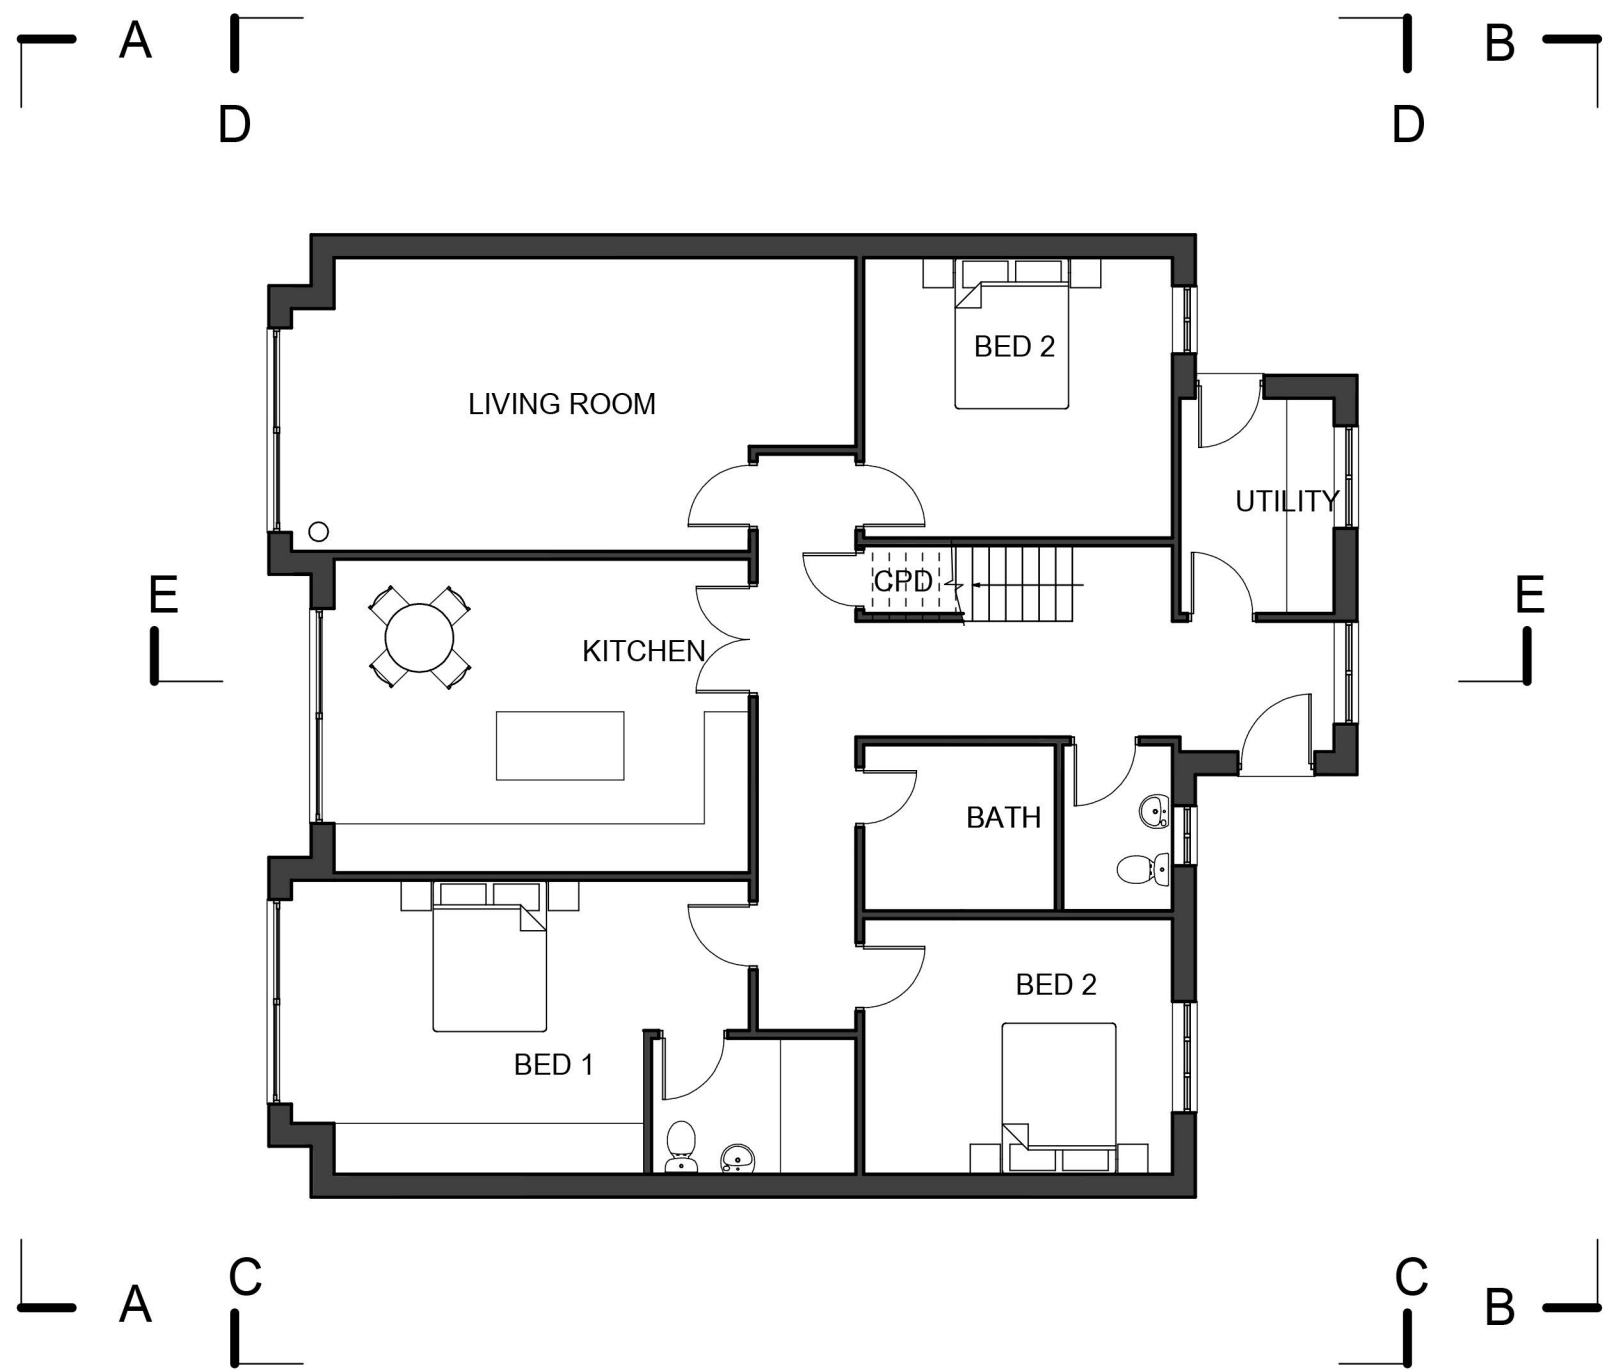

GROUND FLOOR PLAN 154 SQM GIA

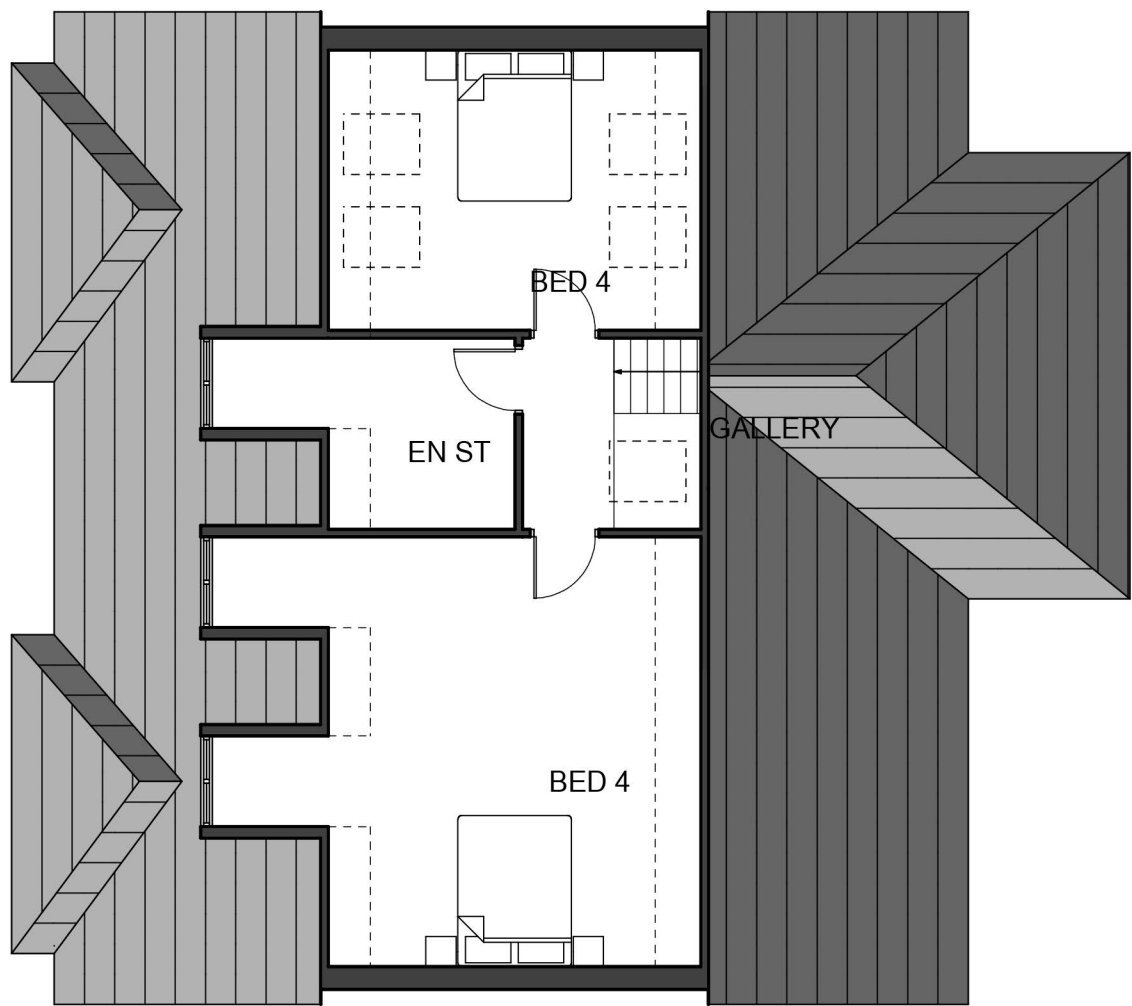

FIRST FLOOR PLAN 66 SQM GIA

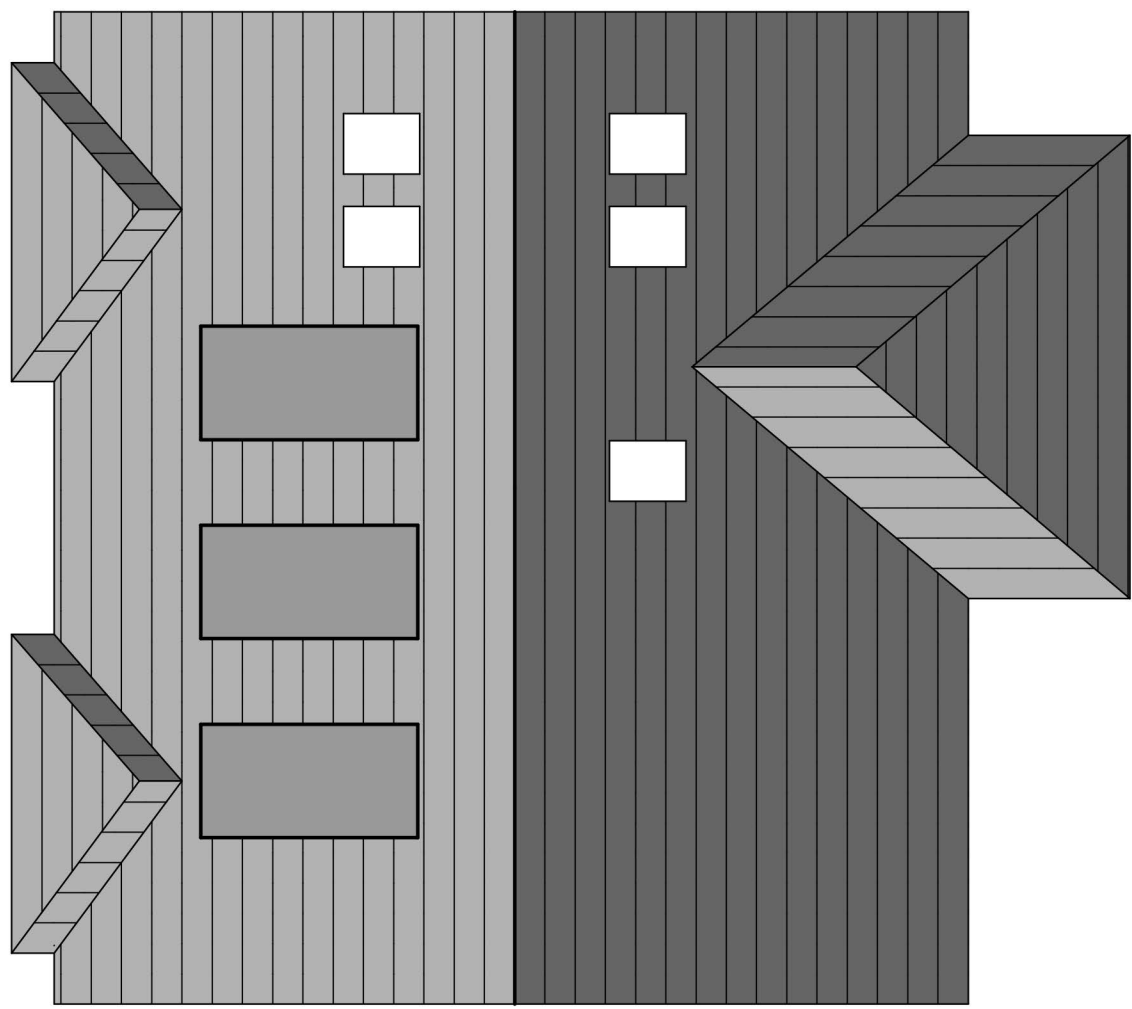


ROOF PLAN




REAR ELEVATION AA




FRONT ELEVATION BB

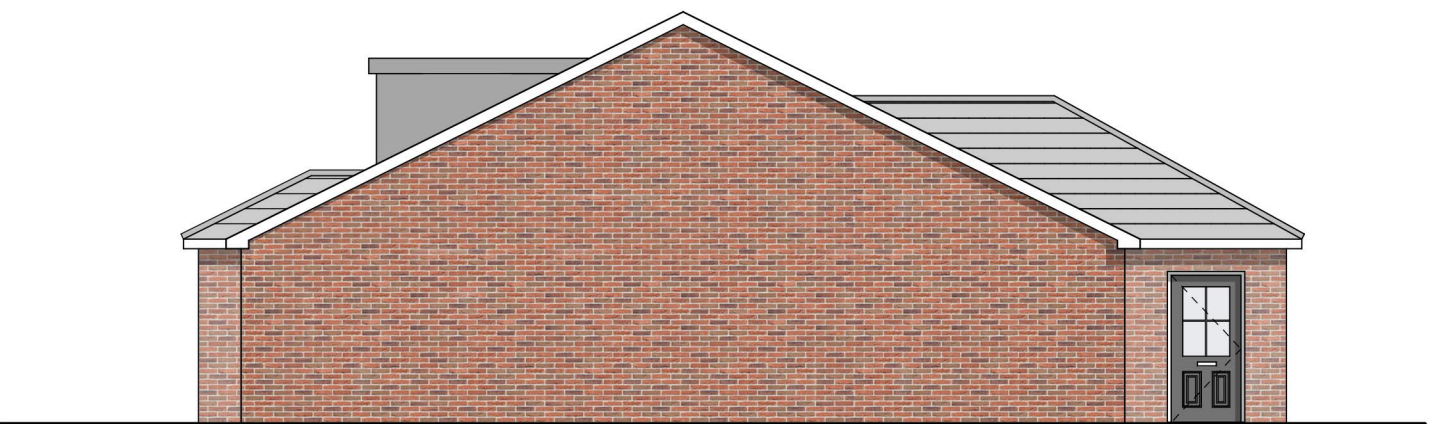


SIDE ELEVATION CC

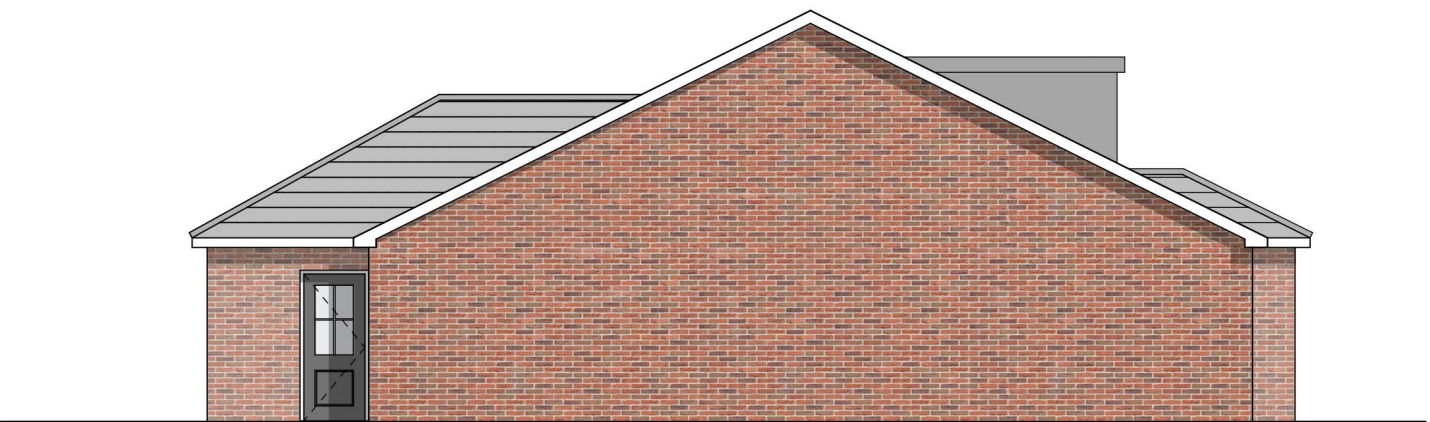

SIDE ELEVATION DD

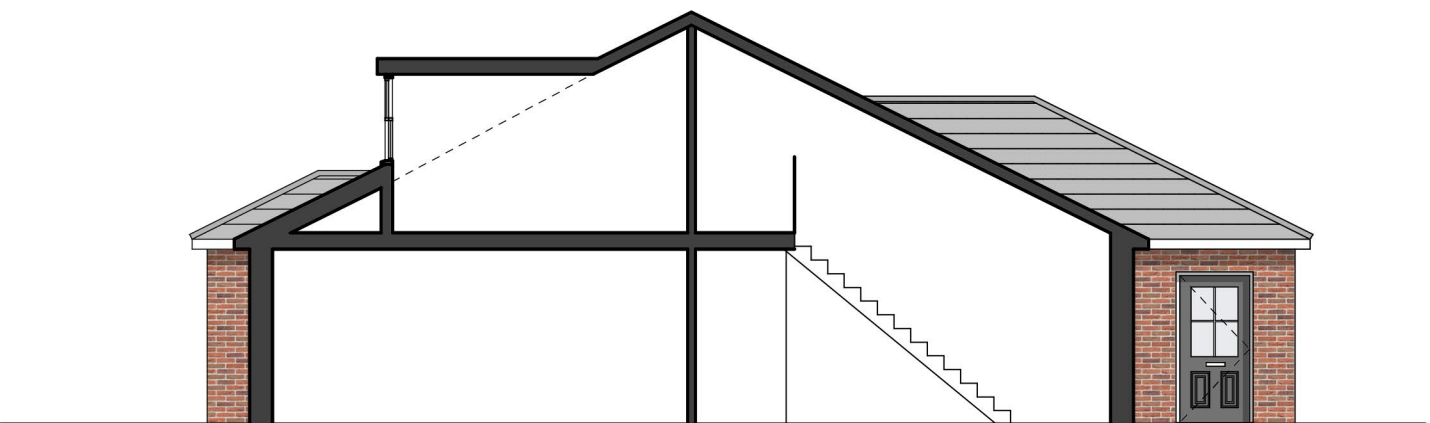

SECTION EE

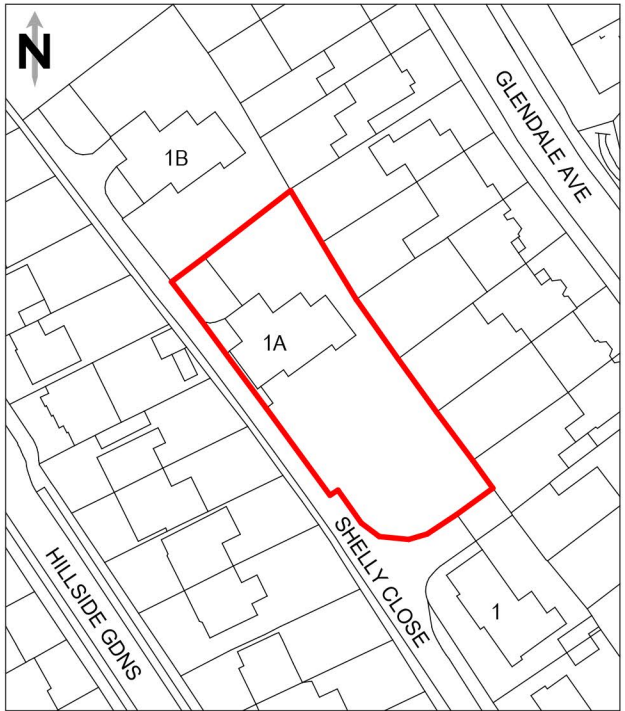

1:1250 LOCATION PLAN


AREAS

TOTAL GEA: 252 SQM

TOTAL GIA: 220 SQM

PRIVATE AMENITY: 324 SQM

2NO CAR PARKING SPACES

 

No.	Date	By	Contents
Revisions			

Site Address
1A SHELLEY CLOSE EDGEWARE HA8 8DX

Job Title
NEW DWELLING IN GARDEN OF EXISTING PROPERTY

Drawing Title
PROPOSED PLANS AND ELEVATIONS
Scale 1:100 Date 01/20 Drawn by AJC

Alan Cox associates Architectural & Planning Consultants TEL: 020 - 8440 - 7777 FAX: 020 - 8364 - 9556
--

Org.No. 4942/19-102	Rev. B
---------------------	--------