




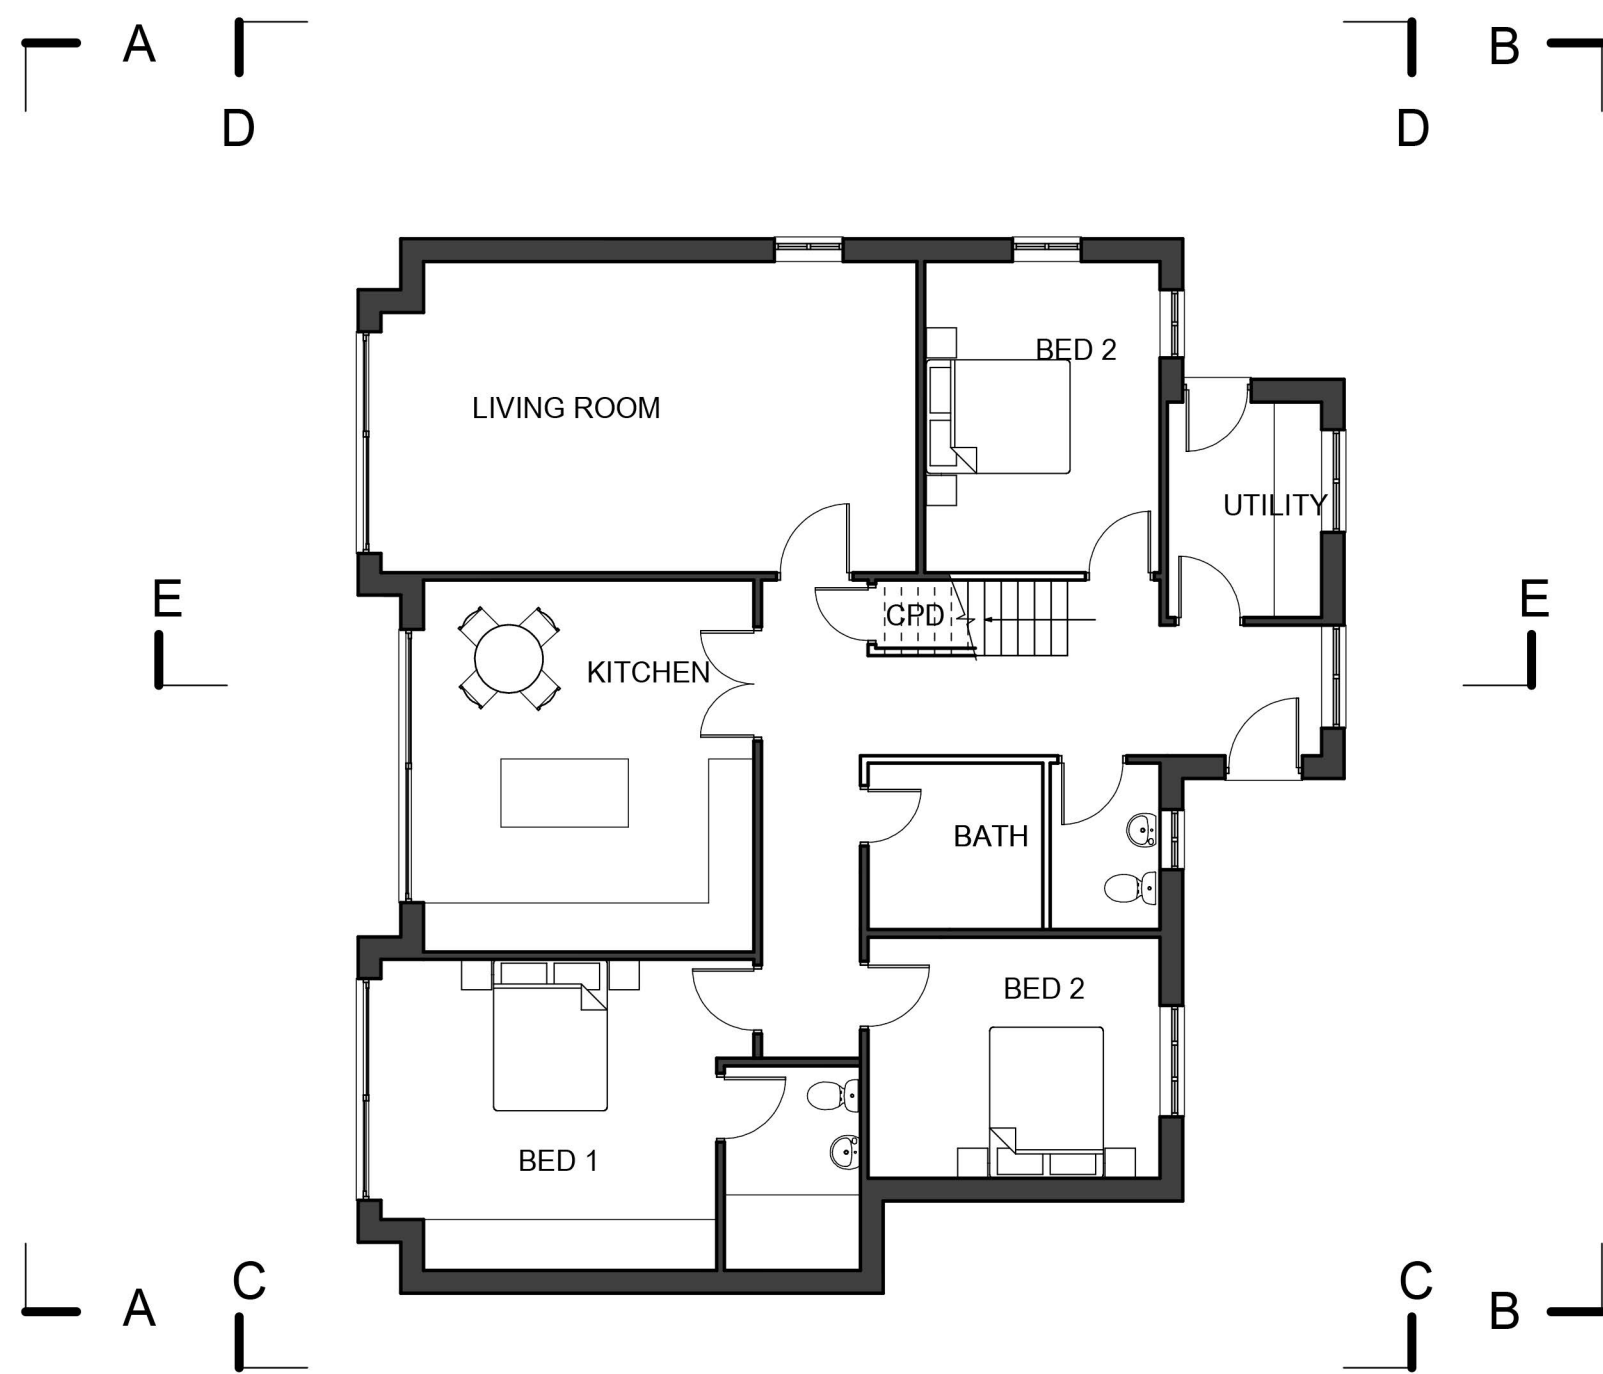


GROUND FLOOR PLAN 140 SQM GIA

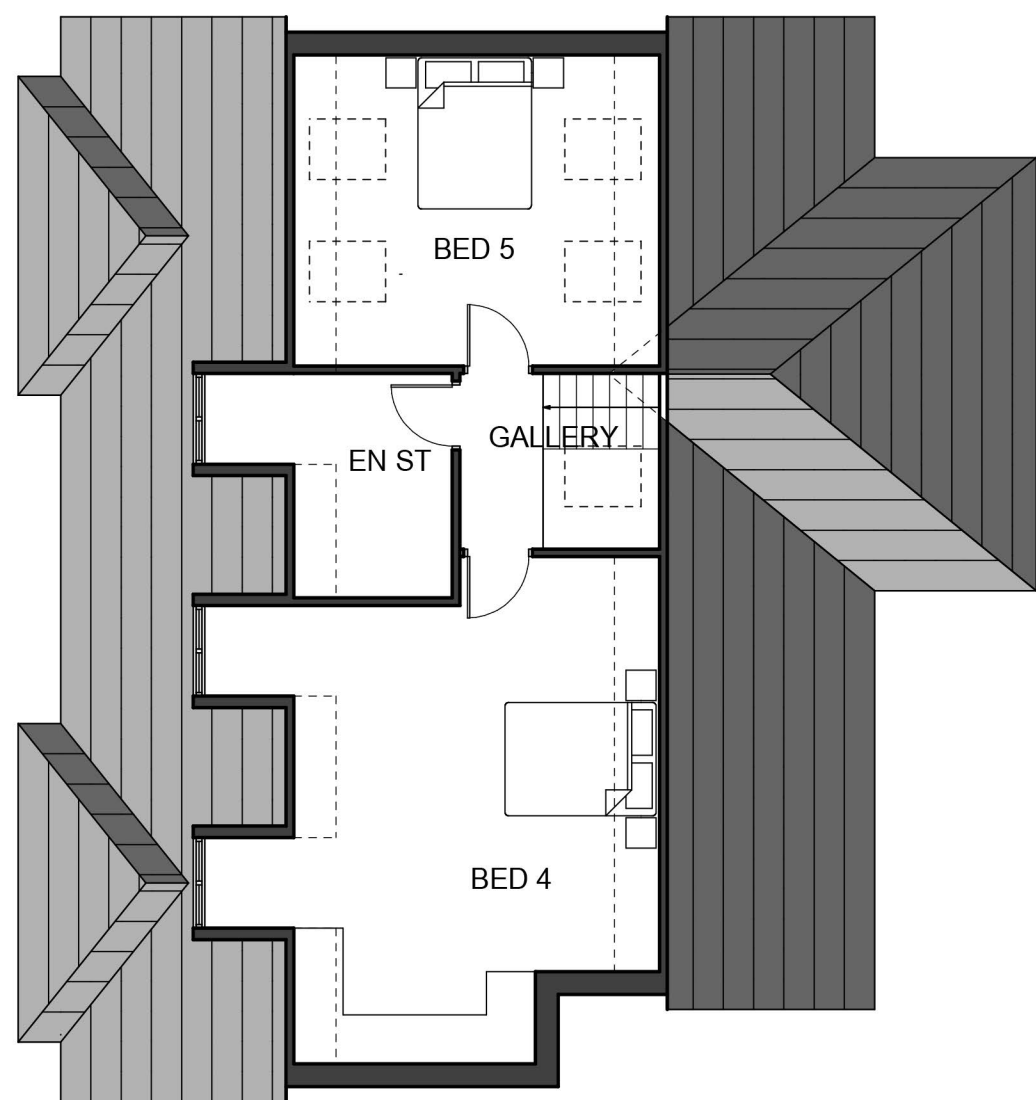

FIRST FLOOR PLAN 67 SQM GIA

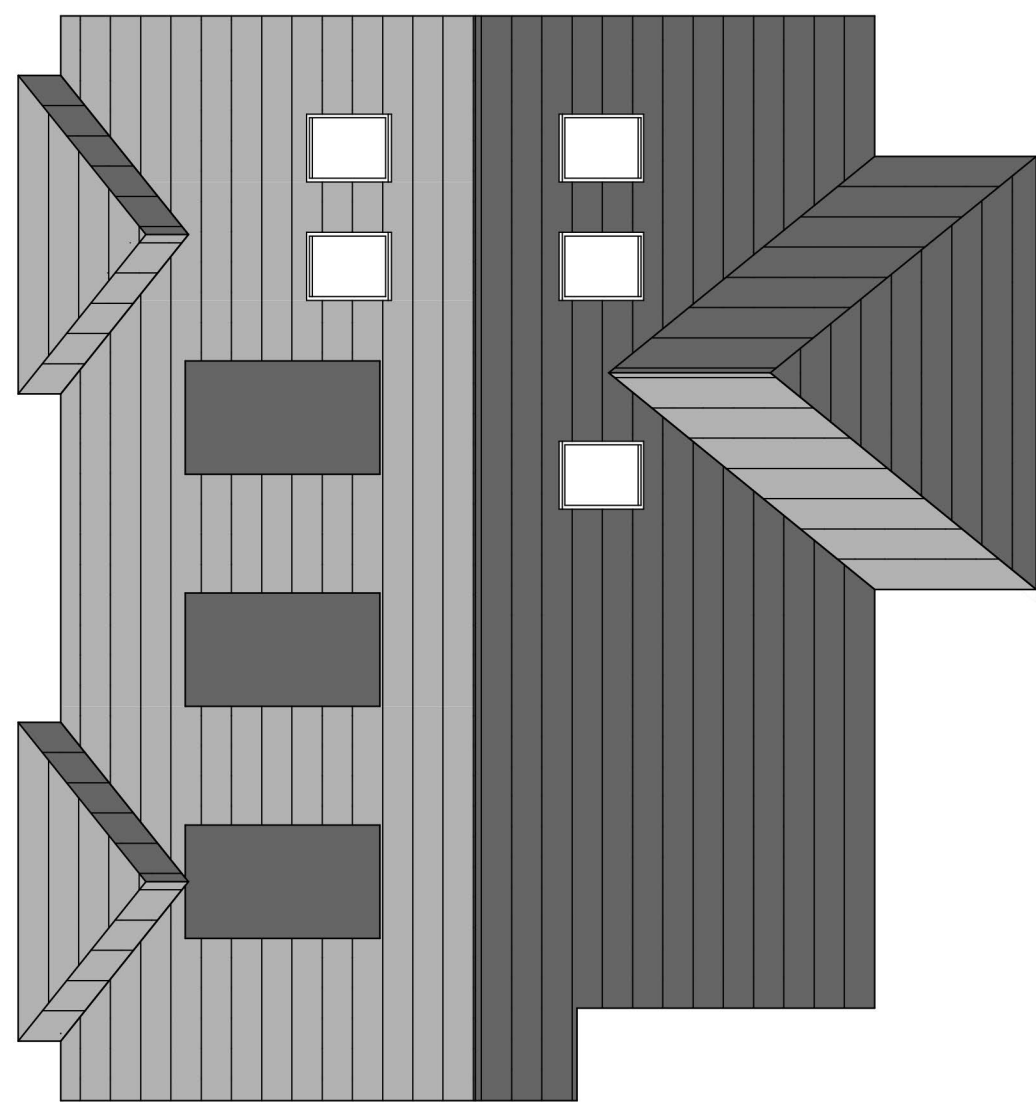


ROOF PLAN

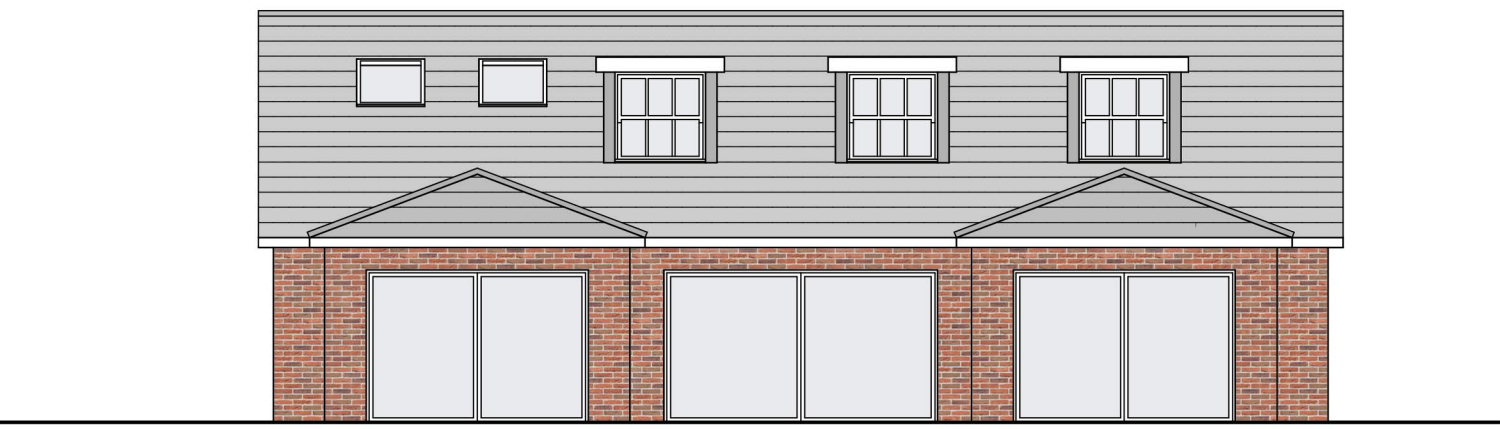


REAR ELEVATION AA




FRONT ELEVATION BB

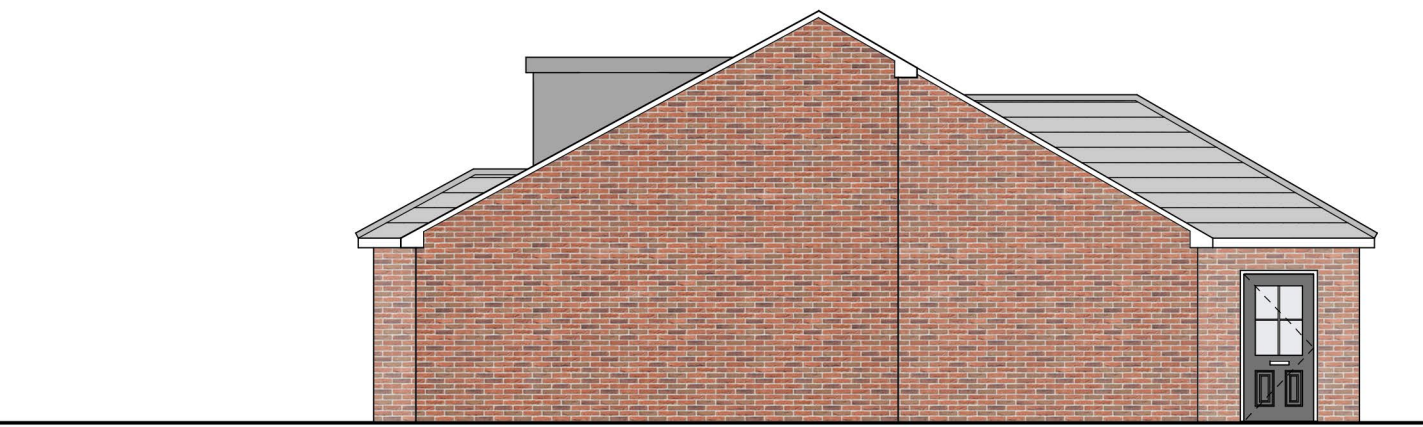


SIDE ELEVATION CC

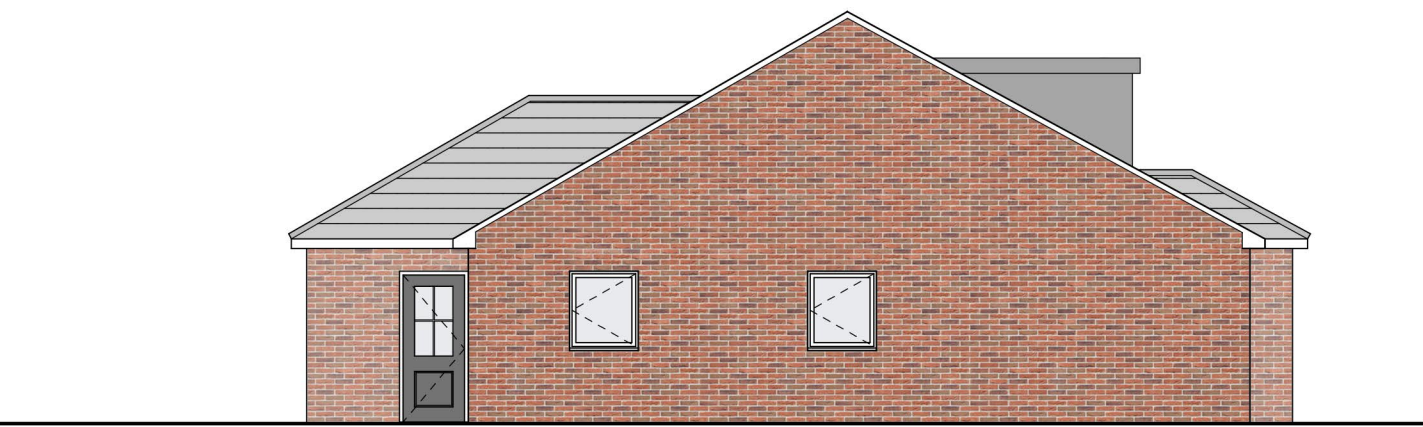

SIDE ELEVATION DD

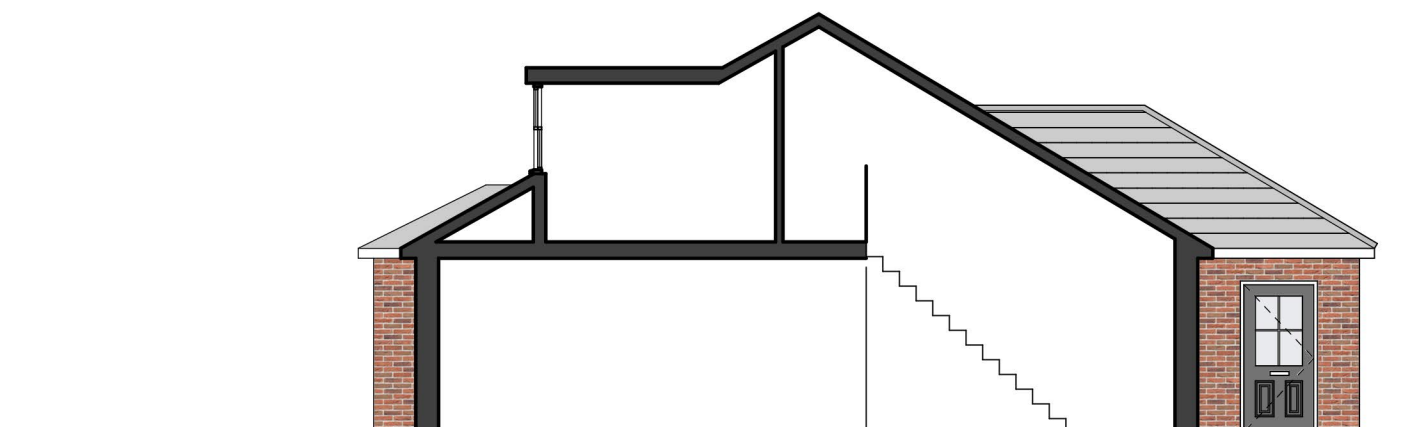

SECTION EE

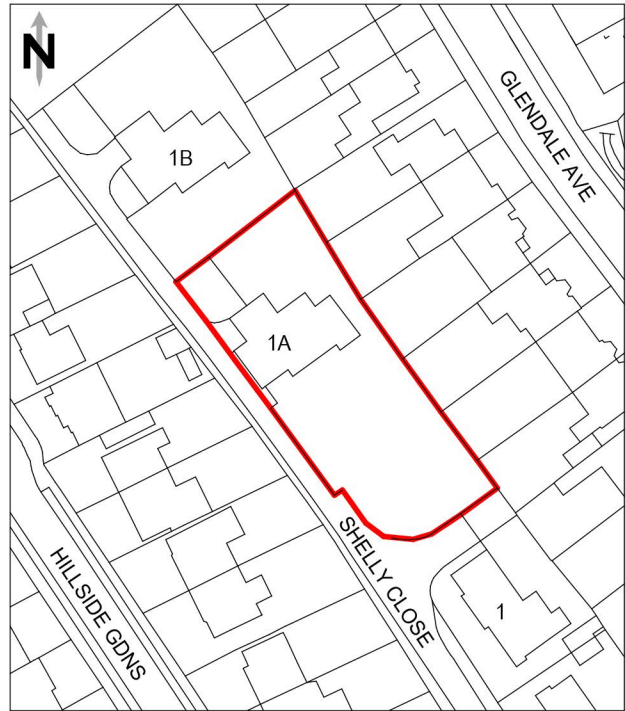

1:1250 LOCATION PLAN

AREAS

TOTAL GEA: 229 SQM

TOTAL GIA: 207 SQM

PRIVATE AMENITY: 324 SQM

2NO CAR PARKING SPACES

0 1 2 3 4 5 6 7 8 9 10M

No.	Date	By	Contents
Revisions			

Site Address
1A SHELLEY CLOSE EDGEWARE HA8 8DX

Job Title
NEW DWELLING IN GARDEN OF EXISTING PROPERTY

Drawing Title		
PROPOSED PLANS AND ELEVATIONS		
Scale	Date	Drawn by
1:100	01/20	AJC

Alan Cox associates Architectural & Planning Consultants TEL: 020 - 8440 - 7777 FAX: 020 - 8364 - 9556
--

Org.No. 4942/19-102	Rev. C
------------------------	-----------