



PROPOSED SITE SECTION AA

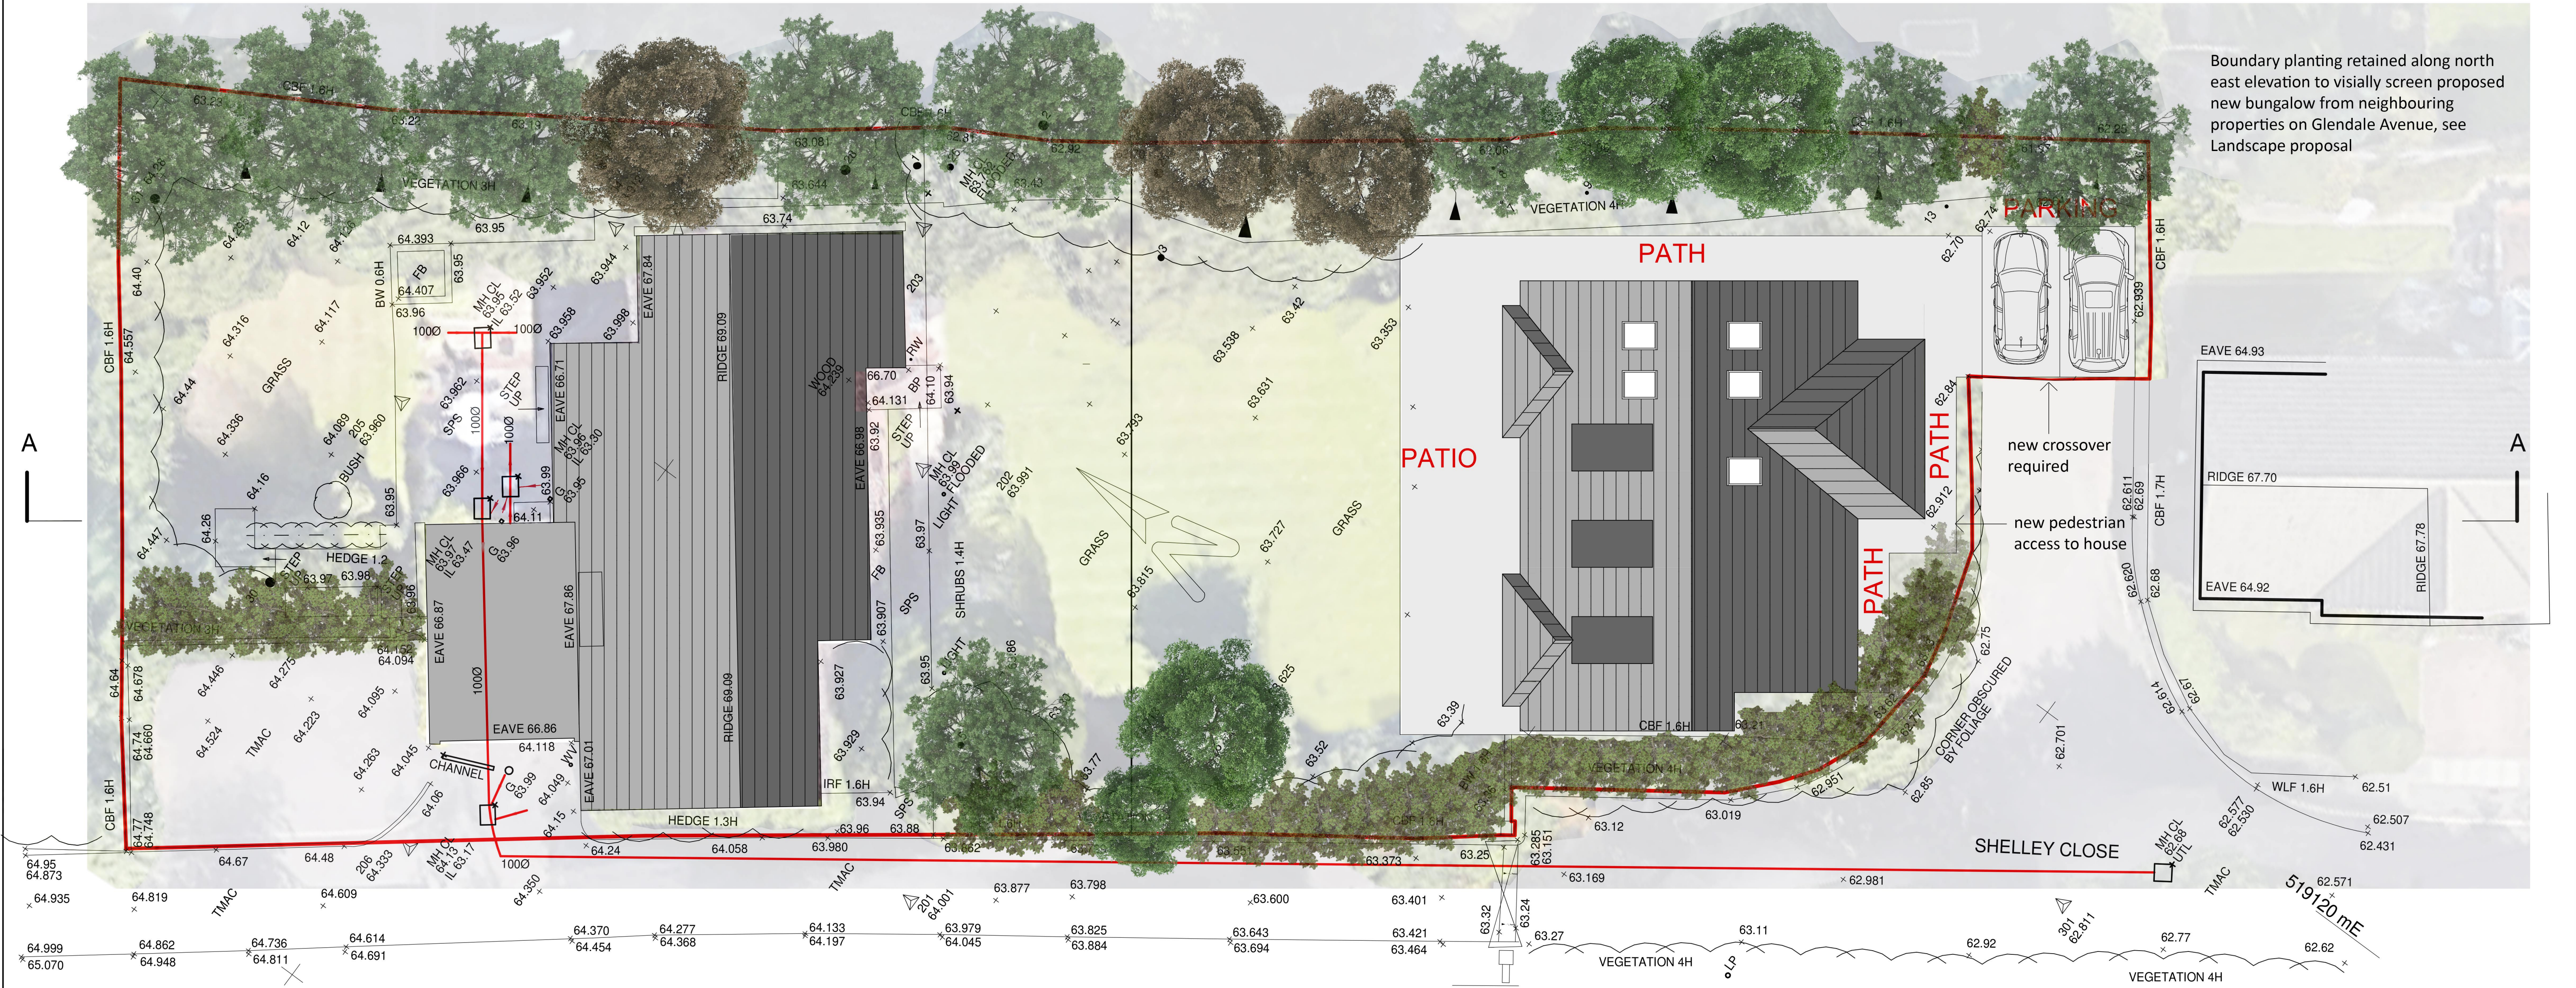

PROPOSED SITE PLAN

SHELLEY CLOSE

Screening along Shelley Close, see Landscape proposals for detailed information

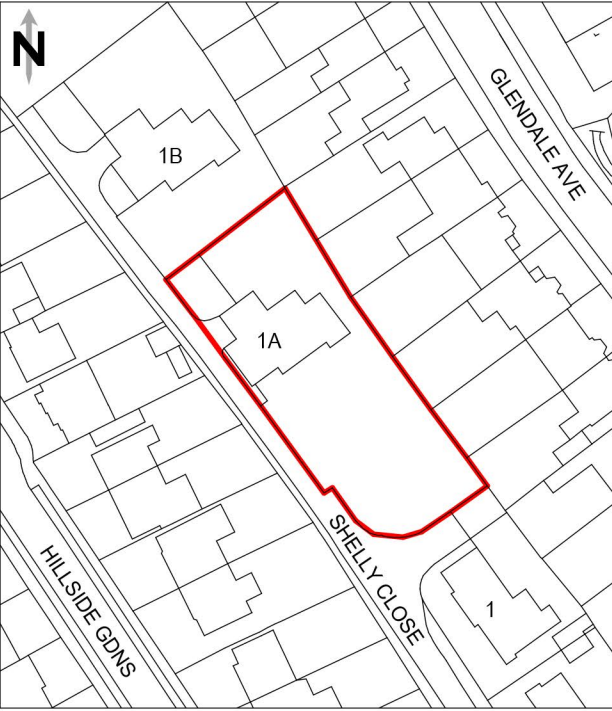


1:1250 LOCATION PLAN

total site area: 1327 sqm

plot 1A: 725 sqm

plot 1C: 602 sqm

 

No.	Date	By	Contents

Job Title

NEW DWELLING IN GARDEN OF EXISTING PROPERTY

Site Address

1A SHELLEY CLOSE
EDGEWARE
HA8 8DX

PLANNING

Drawing Title

PROPOSED SITE PLAN AND SECTION

Scale 1:100

Date 01/20

Drawn by AJC

Alan Cox
associates
Architectural & Planning Consultants
TEL: 020 - 8440 - 7777
FAX: 020 - 8364 - 9556

4942/19-101

C