



43 Theobalds Road  
London WC1X 8NW  
T +44 (0)20 7112 8069  
www.hasa-architects.com

## NOTES

1. PLEASE NOTE THAT INFORMATION USED TO PRODUCE THESE DRAWINGS IS BASED ON MEASURED SURVEY SUPPLIED BY OTHER. HASA CAN NOT BE HELD RESPONSIBLE FOR ANY INACCURACIES THAT MAY EXIST.
2. PLEASE NOTE DRAWINGS SHOULD BE READ IN CONJUNCTION WITH REPORTS OF WHICH THIS DRAWING IS PART OF.
3. ALL RIGHTS DESCRIBED IN CHAPTER IV OF THE COPYRIGHT AND PATENTS ACT 1988 HAVE BEEN GENERALLY ASSERTED.
4. REPORT ANY DRAWING INCONSISTENCIES TO THE ARCHITECT.
5. DO NOT SCALE.
6. SCHEME SUBJECT TO FINAL BUILDING CONTROL APPROVAL.
7. UNLESS STATED OTHERWISE, THESE PLANS ARE FOR THE SOLE PURPOSE OF PLANNING SUBMISSION TO THE LOCAL AUTHORITY.
8. HASA.

## LEGEND

ASSUMED BOUNDARY LINE

08/05/17	ISSUED FOR PLANNING	LM/LD
22/03/17	PREAPP AMENDMENTS	LD
16/10/04	ISSUED FOR PREAPP	CH/LD
REV.	COMMENT	BY
DATE		



PROJECT  
172 LONG LANE

JOB NO.  
163

TITLE  
**SITE PLAN**

SCALE  
1:500@A1/ 1:1000@A3


FORMAT  
A1

DRAWING NO.

**HASA-163-OS-0001**

REV.

STATUS  
**PLANNING**

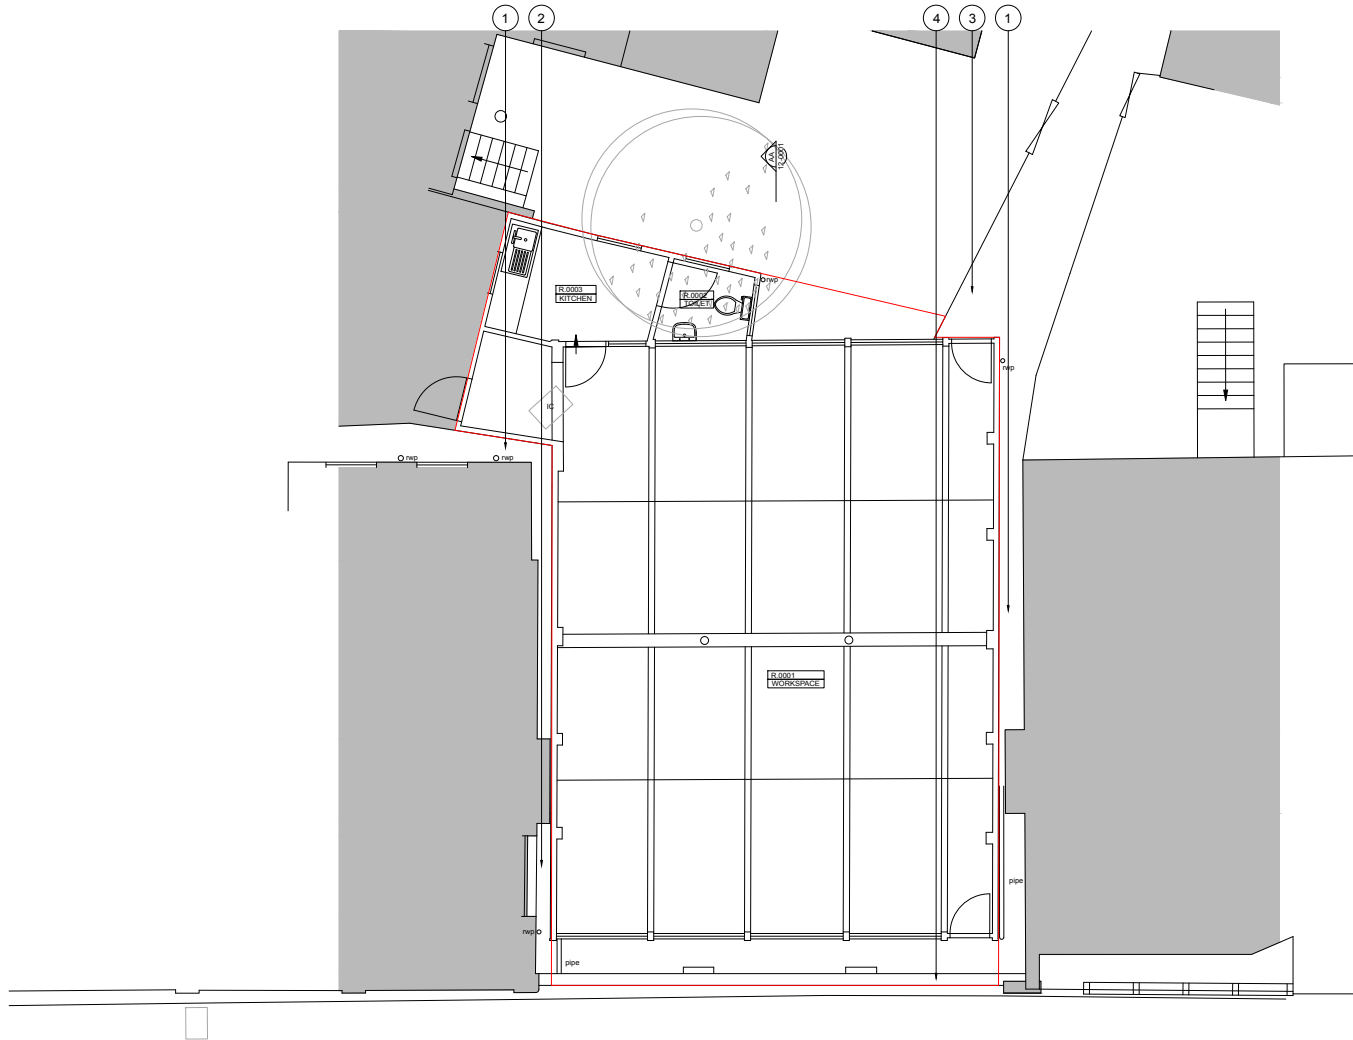

- 1 AREA NOT FULLY SURVEYED  
2 LOW LEVEL WINDOW  
3 REAR ENTRANCE FOOTPATH  
4 SIGNAL

0 1 10

# HASA

43 Theobalds Road  
London WC1X 8NW  
T +44 (0)20 7112 8069  
www.hasa-architects.com

## NOTES

1. PLEASE NOTE THAT INFORMATION USED TO PRODUCE THESE DRAWINGS IS BASED ON MEASURED SURVEY SUPPLIED BY OTHER. HASA CAN NOT BE HELD RESPONSIBLE FOR ANY INACCURACIES THAT MAY EXIST.
  2. PLEASE NOTE DRAWINGS SHOULD BE READ IN CONJUNCTION WITH REPORTS OF WHICH THIS DRAWING IS PART OF.
  3. ALL RIGHTS DESCRIBED IN CHAPTER IV OF THE COPYRIGHT AND PATENTS ACT 1988 HAVE BEEN GENERALLY ASSERTED.
  4. REPORT ANY DRAWING INCONSISTENCIES TO THE ARCHITECT.
  5. DO NOT SCALE.
  6. SCHEME SUBJECT TO FINAL BUILDING CONTROL APPROVAL.
  7. UNLESS STATED OTHERWISE, THESE PLANS ARE FOR THE SOLE PURPOSE OF PLANNING SUBMISSION TO THE LOCAL AUTHORITY.
- © HASA.

## LEGEND

ASSUMED BOUNDARY LINE

08/05/17	ISSUED FOR PLANNING	LM/LD
22/03/17	PREAPP AMENDMENTS	LD
16/10/04	ISSUED FOR PREAPP	CH/LD
REV.	DATE	COMMENT
		BY



PROJECT  
172 LONG LANE

JOB NO.  
163

TITLE  
**EXISTING GROUND FLOOR PLAN**


SCALE  
1:50@A1/ 1:100@A3

FORMAT  
A1

DRAWING NO.  
**HASA-163-10-0001**

REV.

STATUS  
PLANNING

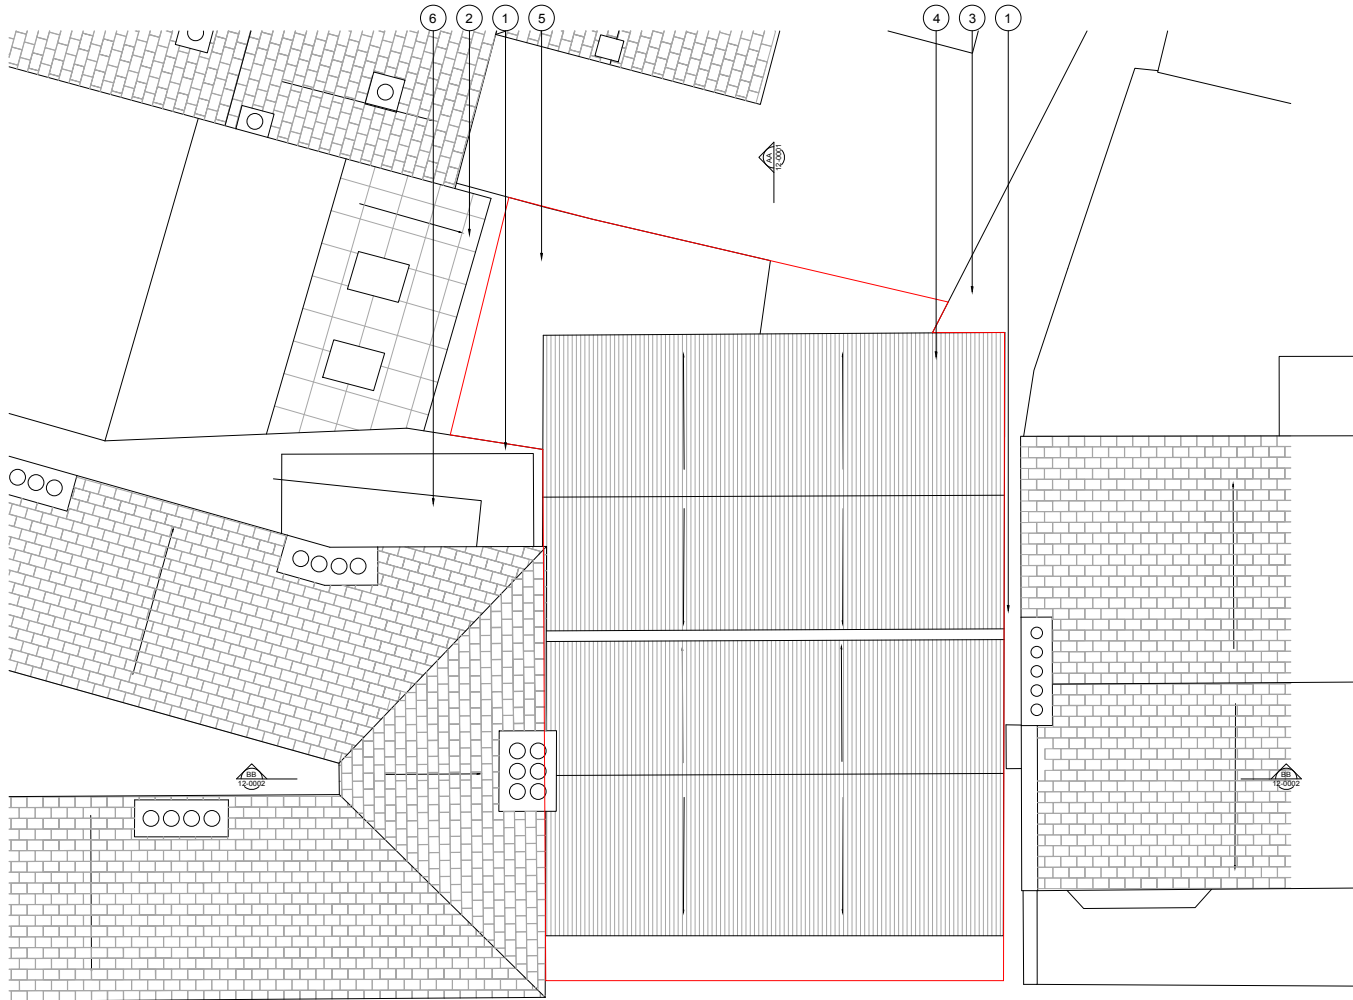

- |   |                         |   |              |
|---|-------------------------|---|--------------|
| 1 | AREA NOT FULLY SURVEYED | 5 | FLAT ROOF    |
| 2 | FELT ROOF               | 6 | IRON WALKWAY |
| 3 | REAR ENTRANCE FOOTPATH  |   |              |
| 4 | CORRUGATED METAL ROOF   |   |              |



# HASA

43 Theobalds Road  
London WC1X 8NW  
T +44 (0)20 7112 8069  
www.hasa-architects.com

## NOTES

1. PLEASE NOTE THAT INFORMATION USED TO PRODUCE THESE DRAWINGS IS BASED ON MEASURED SURVEY SUPPLIED BY OTHER. HASA CAN NOT BE HELD RESPONSIBLE FOR ANY INACCURACIES THAT MAY EXIST.
2. PLEASE NOTE DRAWINGS SHOULD BE READ IN CONJUNCTION WITH REPORTS OF WHICH THIS DRAWING IS PART OF.
3. ALL RIGHTS DESCRIBED IN CHAPTER IV OF THE COPYRIGHT AND PATENTS ACT 1988 HAVE BEEN GENERALLY ASSERTED.
4. REPORT ANY DRAWING INCONSISTENCIES TO THE ARCHITECT.
5. DO NOT SCALE.
6. SCHEME SUBJECT TO FINAL BUILDING CONTROL APPROVAL.
7. UNLESS STATED OTHERWISE, THESE PLANS ARE FOR THE SOLE PURPOSE OF PLANNING SUBMISSION TO THE LOCAL AUTHORITY.

© HASA.

## LEGEND

ASSUMED BOUNDARY LINE

08/05/17	ISSUED FOR PLANNING	LM/LD
22/03/17	PREAPP AMENDMENTS	LD
16/10/04	ISSUED FOR PREAPP	CH/LD
REV.	COMMENT	BY
DATE		



PROJECT  
172 LONG LANE

JOB NO.  
163

TITLE  
**EXISTING ROOF PLAN**

SCALE  
1:50@A1/ 1:100@A3

FORMAT  
A1

DRAWING NO.  
**HASA-163-10-1001**

STATUS  
PLANNING

7

+82.54m  
+82.86m

+77.66m

+77.85m

+75.00m

4 3 2



- 1 AREA NOT FULLY SURVEYED  
2 SIGNAL  
3 OUTLINE OF EXISTING BUILDING AT GROUND LEVEL  
4 WALNUT

0 1 10

# HASA

43 Theobalds Road  
London WC1X 8NW  
T +44 (0)20 7112 8069  
www.hasa-architects.com

## NOTES

- PLEASE NOTE THAT INFORMATION USED TO PRODUCE THESE DRAWINGS IS BASED ON MEASURED SURVEY SUPPLIED BY OTHER HASA CAN NOT BE HELD RESPONSIBLE FOR ANY INACCURACIES THAT MAY EXIST.
- PLEASE NOTE DRAWINGS SHOULD BE READ IN CONJUNCTION WITH REPORTS OF WHICH THIS DRAWING IS PART OF.
- ALL RIGHTS DESCRIBED IN CHAPTER IV OF THE COPYRIGHT AND PATENTS ACT 1988 HAVE BEEN GENERALLY ASSERTED
- REPORT ANY DRAWING INCONSISTENCIES TO THE ARCHITECT
- DO NOT SCALE
- SCHEME SUBJECT TO FINAL BUILDING CONTROL APPROVAL
- UNLESS STATED OTHERWISE, THESE PLANS ARE FOR THE SOLE PURPOSE OF PLANNING SUBMISSION TO THE LOCAL AUTHORITY.

© HASA

## LEGEND

ASSUMED BOUNDARY LINE

08/05/17	ISSUED FOR PLANNING	LM/LD
22/03/17	PREAPP AMENDMENTS	LD
16/10/04	ISSUED FOR PREAPP	CH/LD
REV.	COMMENT	BY
DATE		

PROJECT	JOB NO.
172 LONG LANE	163

TITLE  
**EXISTING FRONT ELEVATION**

SCALE	FORMAT
1:50@A1/ 1:100@A3	A1

DRAWING NO.	REV.
<b>HASA-163-11-0001</b>	

STATUS  
PLANNING

7

# HASA

43 Theobalds Road  
London WC1X 8NW  
T +44 (0)20 7112 8069  
www.hasa-architects.com

## NOTES

1. PLEASE NOTE THAT INFORMATION USED TO PRODUCE THESE DRAWINGS IS BASED ON MEASURED SURVEY SUPPLIED BY OTHER. HASA CAN NOT BE HELD RESPONSIBLE FOR ANY INACCURACIES THAT MAY EXIST.
  2. PLEASE NOTE DRAWINGS SHOULD BE READ IN CONJUNCTION WITH REPORTS OF WHICH THIS DRAWING IS PART OF.
  3. ALL RIGHTS DESCRIBED IN CHAPTER IV OF THE COPYRIGHT AND PATENTS ACT 1988 HAVE BEEN GENERALLY ASSERTED.
  4. REPORT ANY DRAWING INCONSISTENCIES TO THE ARCHITECT.
  5. DO NOT SCALE.
  6. SCHEME SUBJECT TO FINAL BUILDING CONTROL APPROVAL.
  7. UNLESS STATED OTHERWISE, THESE PLANS ARE FOR THE SOLE PURPOSE OF PLANNING SUBMISSION TO THE LOCAL AUTHORITY.
- © HASA.

## LEGEND

ASSUMED BOUNDARY LINE

08/05/17	ISSUED FOR PLANNING	LM/LD
22/03/17	PREAPP AMENDMENTS	LD
16/10/04	ISSUED FOR PREAPP	CH/LD
REV.	DATE	COMMENT
		BY

PROJECT  
172 LONG LANE

JOB NO.  
163

TITLE  
**EXISTING LEFT FLANK ELEVATION**


SCALE  
1:50@A1/ 1:100@A3

FORMAT  
A1

DRAWING NO.  
**HASA-163-11-0002**

REV.

STATUS  
PLANNING

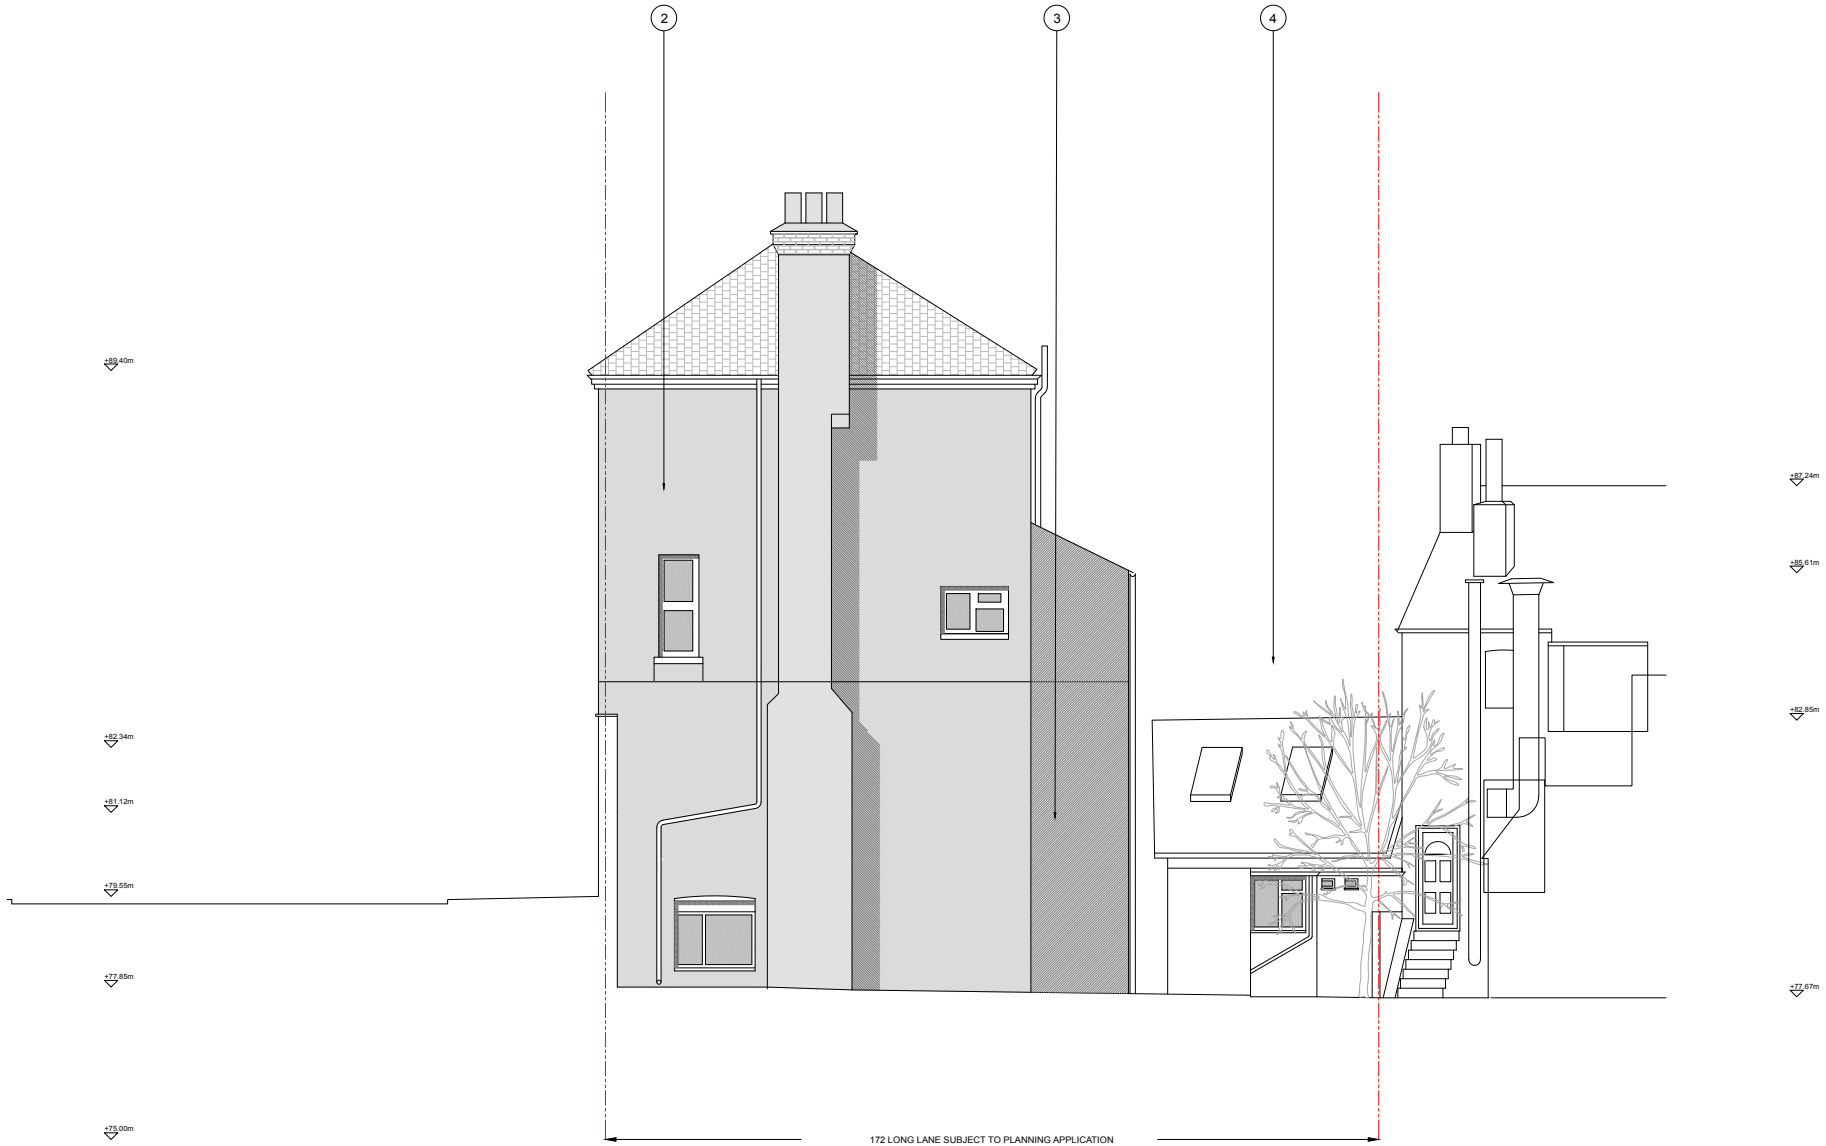

- 1 AREA NOT FULLY SURVEYED
- 2 PABBLEDASH
- 3 OUTLINE OF EXISTING BUILDING AT GROUND LEVEL
- 4 WALNUT

0 1 10



# HASA

43 Theobalds Road  
London WC1X 8NW  
T +44 (0)20 7112 8069  
www.hasa-architects.com

## NOTES

1. PLEASE NOTE THAT INFORMATION USED TO PRODUCE THESE DRAWINGS IS BASED ON MEASURED SURVEY SUPPLIED BY OTHER. HASA CAN NOT BE HELD RESPONSIBLE FOR ANY INACCURACIES THAT MAY EXIST.
2. PLEASE NOTE DRAWINGS SHOULD BE READ IN CONJUNCTION WITH REPORTS OF WHICH THIS DRAWING IS PART OF.
3. ALL RIGHTS DESCRIBED IN CHAPTER IV OF THE COPYRIGHT AND PATENTS ACT 1988 HAVE BEEN GENERALLY ASSERTED.
4. REPORT ANY DRAWING INCONSISTENCIES TO THE ARCHITECT.
5. DO NOT SCALE.
6. SCHEME SUBJECT TO FINAL BUILDING CONTROL APPROVAL.
7. UNLESS STATED OTHERWISE, THESE PLANS ARE FOR THE SOLE PURPOSE OF PLANNING SUBMISSION TO THE LOCAL AUTHORITY.

© HASA.

## LEGEND

ASSUMED BOUNDARY LINE

08/05/17	ISSUED FOR PLANNING	LM/LD
22/03/17	PREAPP AMENDMENTS	LD
16/10/04	ISSUED FOR PREAPP	CH/LD
REV. DATE	COMMENT	BY

PROJECT  
172 LONG LANE

JOB NO.  
163

TITLE  
**EXISTING REAR ELEVATION**

SCALE  
1:50@A1/ 1:100@A3

FORMAT  
A1

DRAWING NO.  
**HASA-163-11-0003**

REV.

STATUS  
PLANNING