

Arbol EuroConsulting Ltd.

1 Landford Close Rickmansworth WD3 1NG
Mobile: 07884426671

**1a Shelley Close Edgware HA8 8DX
Tree Constraints Plan**


SCALE :
1:200 @ A3

DATE :
6/10/2020

MAP FILENAME :
101 490



The original of this drawing was produced in
colour - a monochrome copy should not be
relied upon

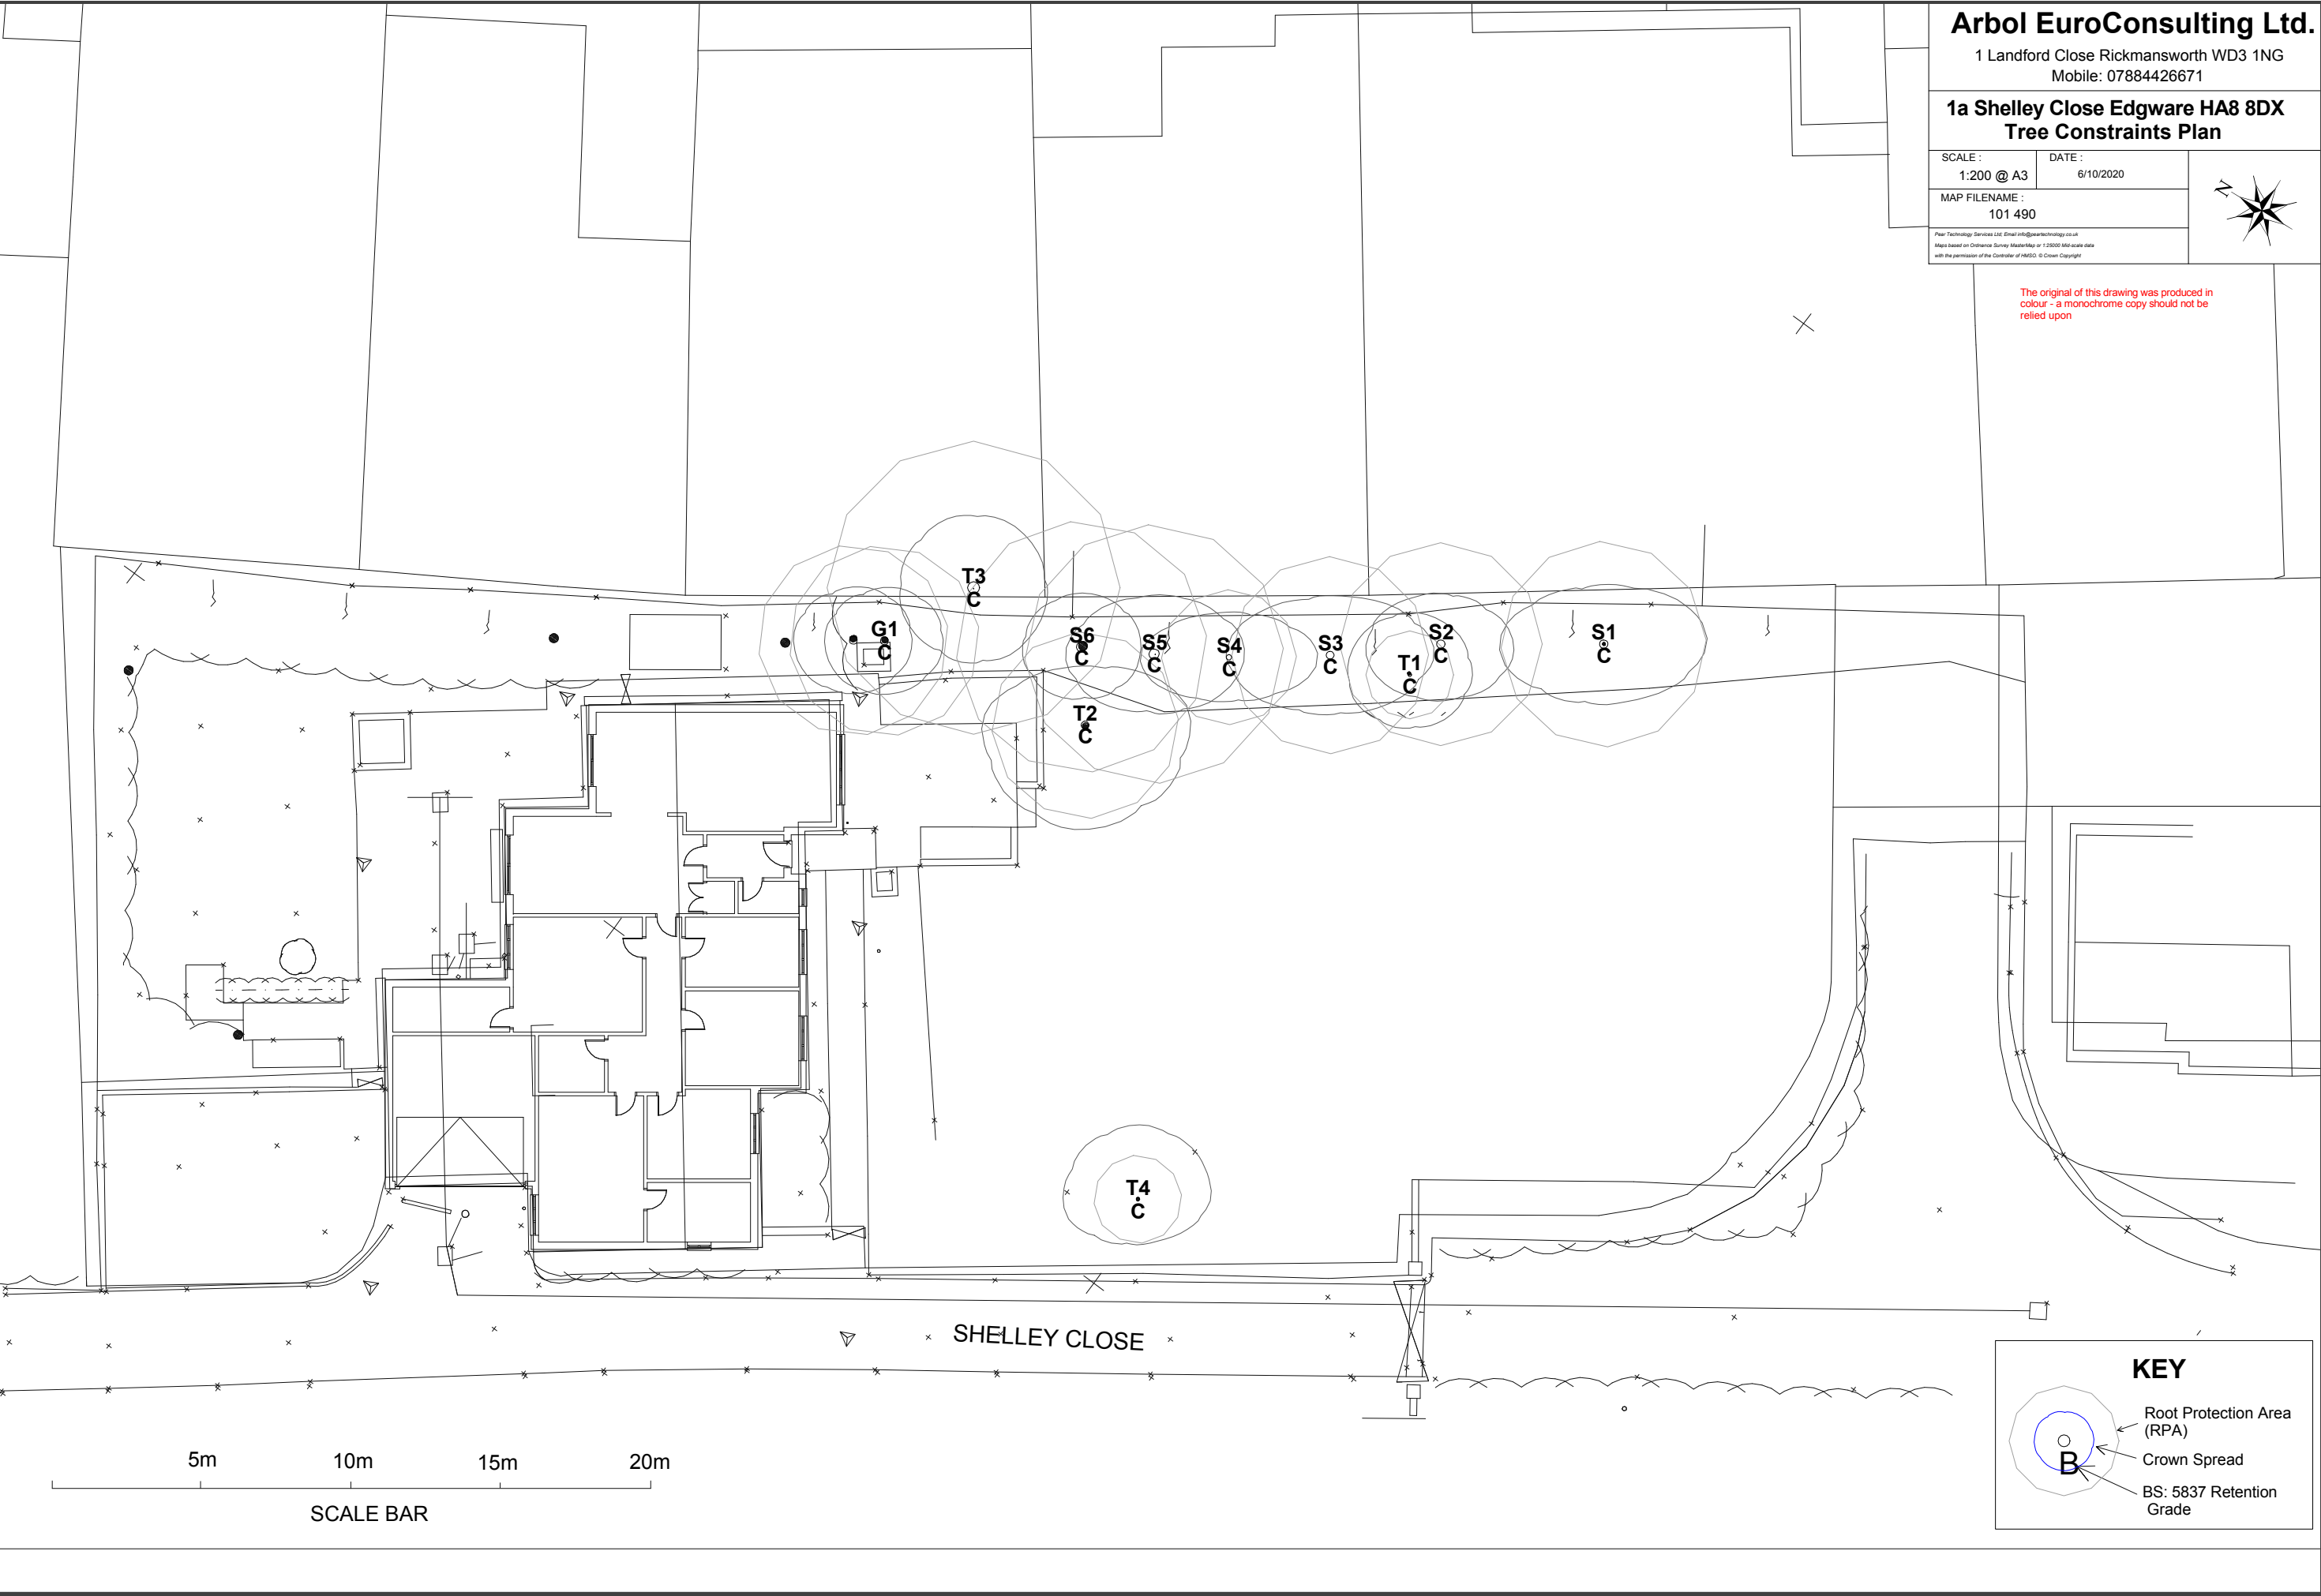

KEY

- Root Protection Area (RPA)
- Crown Spread
- BS: 5837 Retention Grade