

Carter, Richard

From: Planning.SitePhotos
Sent: 30 March 2021 16:35
To: Sperling, John
Subject: FW: 29 Manor Park Crescent, Edgware, HA8 7NE -outbuilding
Attachments: PHOTO-2021-03-25-14-55-42.jpg; PHOTO-2021-03-25-14-55-43.jpg;
PHOTO-2021-03-25-14-55-44.jpg

[REDACTED]
Planning Technician
Planning and Building Control
London Borough of Barnet
2 Bristol Avenue, Colindale, London, NW9 4EW
Tel: 0208 359 [REDACTED]
Barnet Online: www.barnet.gov.uk



RE (Regional Enterprise) Limited is a joint venture between Capita plc and London Borough of Barnet.
Registered in England 08615172. Registered Office: 17 Rochester Row, London, England SW1P 1QT.



From: [REDACTED]
Sent: 25 March 2021 16:34
To: Planning.SitePhotos <Planning.SitePhotos@barnet.gov.uk>; [REDACTED]; [REDACTED]
[REDACTED]
Subject: FW: 29 Manor Park Crescent, Edgware, HA8 7NE -outbuilding

Dear John

PLANNING REF ;- 20/6152/RCU

As requested please find internal photographs of the outbuilding.

Kind Regards,

Hiten Dodia

Tecon Ltd

All information contained in this email and any files transmitted with it are confidential and intended solely for the use of the intended individual or entity. With the exception of the intended recipient any disclosure, copying, distribution, or any action taken or omitted to be taken in reliance on such information is prohibited. If you have received this email in error please notify us immediately:

teconltd@hotmail.com







Carter, Richard

From: Planning.SitePhotos
Sent: 10 February 2021 15:48
To: Sperling, John
Subject: FW: 29 manor park crescent , Edgware , HA8 7NE

Hi John,

Hope your well. Please see below email plus attached Site Photos for the above application. I have uploaded these onto DMS for you.

Kind Regards,

Technician – Planning

London Borough of Barnet, 2 Bristol Avenue, Colindale, NW9 4EW

Tel: 020 8359 3000 | Web: barnet.gov.uk



From: Tecon Ltd [REDACTED]
Sent: 10 February 2021 09:22
To: Planning.SitePhotos <Planning.SitePhotos@barnet.gov.uk>
Cc: [REDACTED]
Subject: FW: 29 manor park crescent , Edgware , HA8 7NE

Dear John

PLANNING REF :- 20/6152/RCU

Further to your request of last week please find attached photographs of the cross-over.

Other information requested will be forwarded in due course.

Kind Regards,


Hiten Dodia

Tecon Ltd

116A High Street, Edgware, Middlesex, HA8 7EL

All information contained in this email and any files transmitted with it are confidential and intended solely for the use of the intended individual or entity. With the exception of the intended recipient any disclosure, copying, distribution, or any action taken or omitted to be taken in reliance on such information is prohibited. If you have received this email in error please notify us immediately:
teconltd@hotmail.com



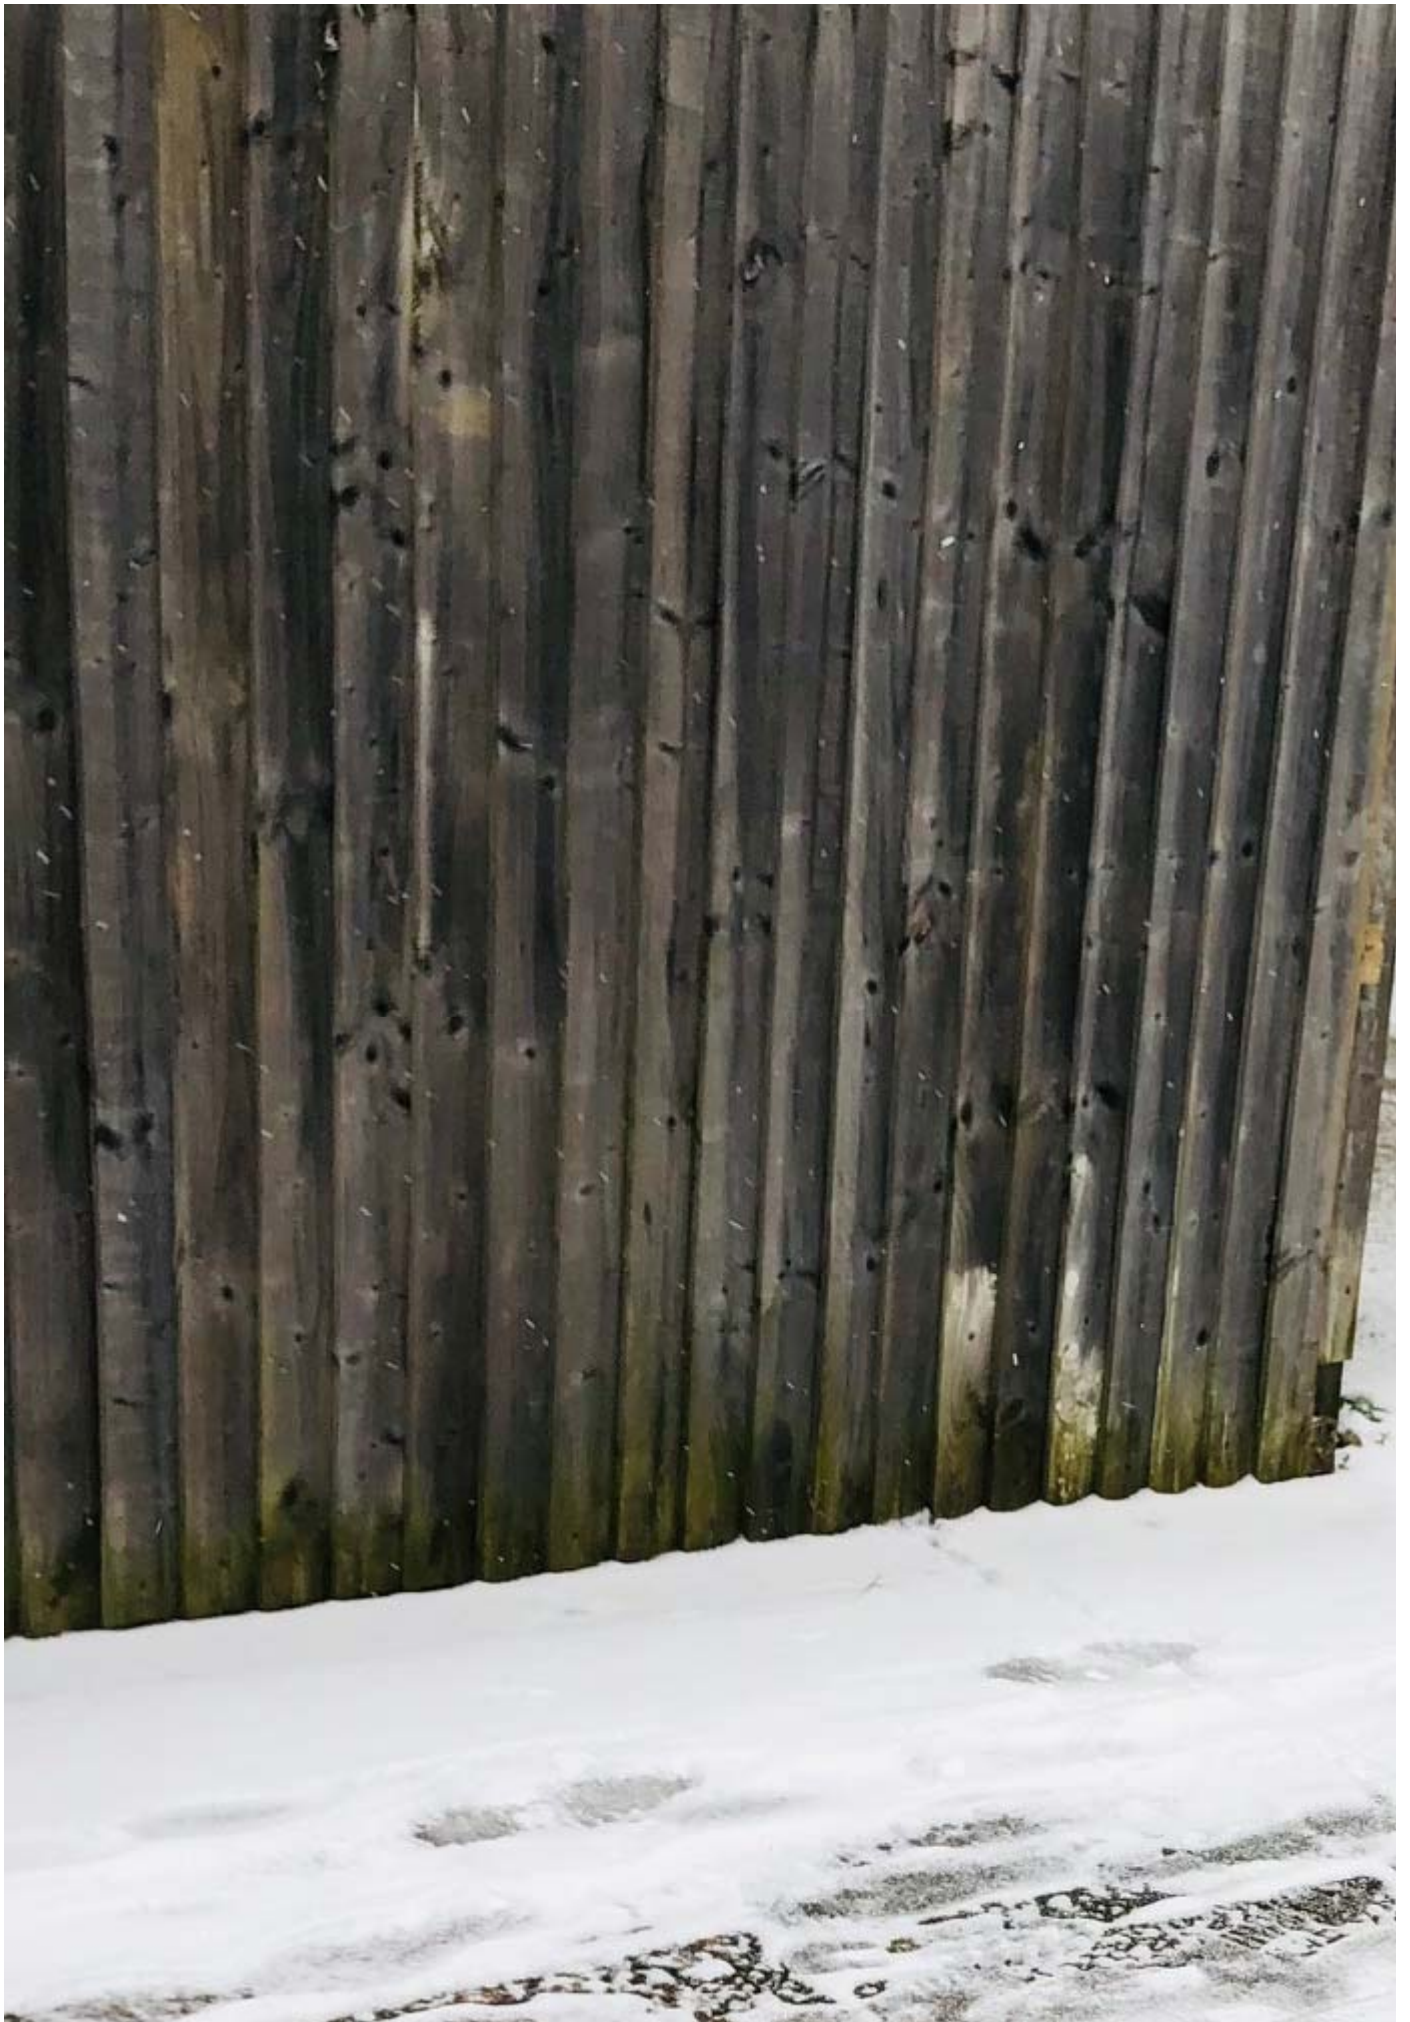



Kind Regards,

[REDACTED]

Sent from my iPhone

Carter, Richard

From: Planning.SitePhotos
Sent: 08 January 2021 14:44
To: Sperling, John
Subject: FW: 20/6152/RCU
Attachments: 29 Manor Park Crescent Outbuilding-07.pdf

Hi John,

Hope your well. Please see below email plus attached Site Photos for your attention. I have uploaded these onto DMS for you.

Kind Regards,

[REDACTED]

Technician – Planning

London Borough of Barnet, 2 Bristol Avenue, Colindale, NW9 4EW
Tel: 020 8359 3000 | Web: barnet.gov.uk



From: Tecon Ltd [REDACTED]
Sent: 08 January 2021 14:32
To: Planning.SitePhotos <Planning.SitePhotos@barnet.gov.uk>
Subject: 20/6152/RCU

Dear Barnet Council

Please see attached photographs with the date they had been taken
Any further information required please contact us.

SITE: 29 Manor Park Crescent, Edgware, HA8 7NE
PROPOSAL: Erection of a rear outbuilding (Retrospective Application)



PHOTOGRAPHS TAKEN ON : 07th December 2020



TL TECON Ltd.
Consulting Civil & Structural Engineers
116A High Street
Edgware, Middlesex, HA8 7EL.
M:07956244652 E:teconltd@hotmail.com

NOTES:

NOT FOR CONSTRUCTION

Client
MR H BHUNDIA

Job Title
29 MANOR PARK CRESCENT
EDGWARE. HA8 7NE

Scale
NTS

Size
A3

Drawn by
B.H.D
Date
DEC 2020

A	LA COMMENTS	08.01.20
No.	DESCRIPTION	DATE
Drawing Title PHOTOGRAPHS		
Drawing No.		
10485	ST	07
A		